

NOT FOR CONSTRUCTION

LEGEND

- PEDESTRIAN UNIT PAVEMENT - 1, SRI>= 29
- PEDESTRIAN UNIT PAVEMENT - 2
- PEDESTRIAN UNIT PAVEMENT - 3
- PEDESTRIAN UNIT PAVEMENT - 4, SRI>= 29
- PEDESTRIAN UNIT PAVEMENT - 5, SRI>= 29
- CONCRETE PAVING
- ASPHALT WITH TRAFFIC CALMING PATTERN
- UNDERSTORY PLANTING
- SOD
- BOCCO COURT
- EXISTING TREES TO REMAIN
- TREE PROTECTION FENCE
- PROPOSED TREES
- BOLLARD
- BENCH
- PRIVACY FENCE
- BIKERACK

| no. | revision | date | by |
|-----|------------------------------------|------------|-----|
| 8 | RE-ISSUED FOR ZBA2/SPA2 SUBMISSION | 2023-02-08 | JCP |
| 7 | ISSUED FOR COORDINATION | 2023-01-23 | JCP |
| 6 | ISSUED FOR COORDINATION | 2022-05-19 | HH |
| 5 | RE-ISSUED FOR ZBA1/SPA1 SUBMISSION | 2022-04-29 | HH |
| 4 | ISSUED FOR ZBA1/SPA1 SUBMISSION | 2022-03-18 | HH |
| 3 | ISSUED FOR POP8 COORDINATION | 2022-03-08 | HH |
| 2 | ISSUED FOR DRAFT ZBA/SPA | 2022-03-02 | HH |
| 1 | ISSUED FOR GRADING COORDINATION | 2022-02-15 | HH |

CONTRACTOR MUST VERIFY ALL DIMENSIONS ON THE JOB AND REPORT ANY DISCREPANCY TO THE LANDSCAPE ARCHITECT BEFORE PROCEEDING WITH THE WORK.
ALL DRAWINGS AND SPECIFICATIONS ARE INSTRUMENTS OF SERVICE AND THE PROPERTY OF THE LANDSCAPE ARCHITECT WHICH MUST BE RETURNED AT THE COMPLETION OF THE WORK.
ALL DRAWINGS TO BE USED FOR CONSTRUCTION ONLY WHEN SIGNED BY THE LANDSCAPE ARCHITECT.

signed _____ date _____

STUDIO **tla**

20 Champlain Blvd. Suite 102 - Toronto ON - M3H 2Z1 info@studiotla.ca www.studiotla.ca

CLIENT
48 GRENOBLE DR
TORONTO, ONTARIO

PROJECT
PLANTING PLAN

DRAWING
DRAWN: HH
CHECKED: SG
SCALE: AS SHOWN
DATE: REFER TO REV. DATE
PROJECT NO.: 22-101

SHEET NO.: LP-100



PLANT SCHEDULE PRIVATE PROPERTY

| DECIDUOUS TREES | CODE | QTY | BOTANICAL NAME | COMMON NAME | CONT. | CAL. | REMARKS |
|------------------|------|-----|---|---------------------------|--------|-----------|---|
| | AFF | 7 | ACER X FREEMANII 'FIREFALL' TM | FIREFALL MAPLE | B&B | 70MM CAL. | NATIVE CULTIVAR. LOW MAINTENANCE. FAST GROWING. |
| | ARA | 12 | ACER RUBRUM 'ARMSTRONG' | ARMSTRONG RED MAPLE | B&B | 70MM CAL. | NATIVE CULTIVAR. FAST GROWING. |
| | LTE | 8 | LIRIODENDRON TULIPIFERA 'EMERALD CITY' TM | EMERALD CITY TULIP POPLAR | B&B | 70MM CAL. | NATIVE CULTIVAR. LOW MAINTENANCE. FAST GROWING. |
| | OSV | 10 | OSTRYA VIRGINICA | AMERICAN HOPHORNBEAM | B&B | 70MM CAL. | NATIVE |
| | QMJ | 2 | QUERCUS MACROCARPA 'JFS-KW3' TM | URBAN PINNACLE OAK | B&B | 70MM CAL. | NATIVE CULTIVAR. SALT TOLERANT. |
| | UJP | 6 | ULMUS JAPONICA X PUMILA 'NEW HORIZON' | NEW HORIZON ELM | B&B | 70MM CAL. | DROUGHT TOLERANT. |
| EVERGREEN TREES | CODE | QTY | BOTANICAL NAME | COMMON NAME | CONT. | CAL. | REMARKS |
| | PPA | 6 | PICEA PUNGENS 'AVATAR' | AVATAR COLORADO SPRUCE | B&B | | SALT TOLERANT, DROUGHT TOLERANT |
| DECIDUOUS SHRUBS | CODE | QTY | BOTANICAL NAME | COMMON NAME | CONT. | HT. | REMARKS |
| | accs | 1 | AMELANCHIER CANADENSIS | CANADIAN SERVICEBERRY | 2 GAL. | 80 CM | NATIVE, TREEFORM |
| DECIDUOUS SHRUBS | CODE | QTY | BOTANICAL NAME | COMMON NAME | CONT. | HT. | REMARKS |
| | rag | 146 | RHUS AROMATICA 'GRO-LOW' | GRO-LOW FRAGRANT SUMAC | 2 GAL. | | NATIVE CULTIVAR. DROUGHT TOLERANT. LOW MAINTENANCE. |


| PERENNIALS | CODE | QTY | BOTANICAL NAME | COMMON NAME | CONT. | REMARKS |
|------------|------|-----|--------------------------------|-------------------------|--------|----------------------------------|
| | ecp | 72 | ECHINACEA PURPUREA | CONEFLOWER | 2 GAL. | NATIVE, DROUGHT TOLERANT |
| | lgi | 267 | IRIS X GERMANICA 'IMMORTALITY' | IMMORTALITY GERMAN IRIS | 2 GAL. | LOW MAINTENANCE. |
| | par | 321 | PEROVSKIA ATRIPLICIFOLIA | RUSSIAN SAGE | 2 GAL. | SALT TOLERANT. DROUGHT TOLERANT. |
| EVERGREENS | CODE | QTY | BOTANICAL NAME | COMMON NAME | CONT. | REMARKS |
| | abp | 926 | ABIES BALSAMEA 'PICCOLO' | PICCOLO BALSAM FIR | 2 GAL. | LOW MAINTENANCE. |

PLANT SCHEDULE R.O.W.


| DECIDUOUS TREES | CODE | QTY | BOTANICAL NAME | COMMON NAME | CONT. | CAL. | REMARKS |
|-----------------|------|-----|-----------------------------|---------------------------|-------|-----------|------------------------|
| | QPP | 7 | QUERCUS PALUSTRIS | PIN OAK | B & B | 70MM CAL. | NATIVE, SALT TOLERANT. |
| | TAB | 8 | TILIA AMERICANA 'BOULEVARD' | BOULEVARD AMERICAN LINDEN | B&B | 70MM CAL. | NATIVE CULTIVAR |

NOTES:

- WATERING PROGRAM WILL BE PROVIDED FOR THE FIRST 2 YEARS.
- FINAL LOCATION AND NUMBER OF TREES ALONG R.O.W. TO BE CONFIRMED THROUGH PUCC CIRCULATION.
- IRRIGATION SYSTEM TO RELY PRIMARILY ON NON-POTABLE WATER SOURCE (IE. CISTERN) . SYSTEM TO SWITCHOVER TO POTABLE WATER SOURCE WHEN PRIMARY SOURCE IS EXHAUSTED.

 

February 10, 2023 1:08 PM I:\01-PROJECT\23022023-101 48 GRENOBLE DR\01-CADD\01-CURRENT\PL-0102-SPA\02-101-1P-101 - LEVEL 07.DWG

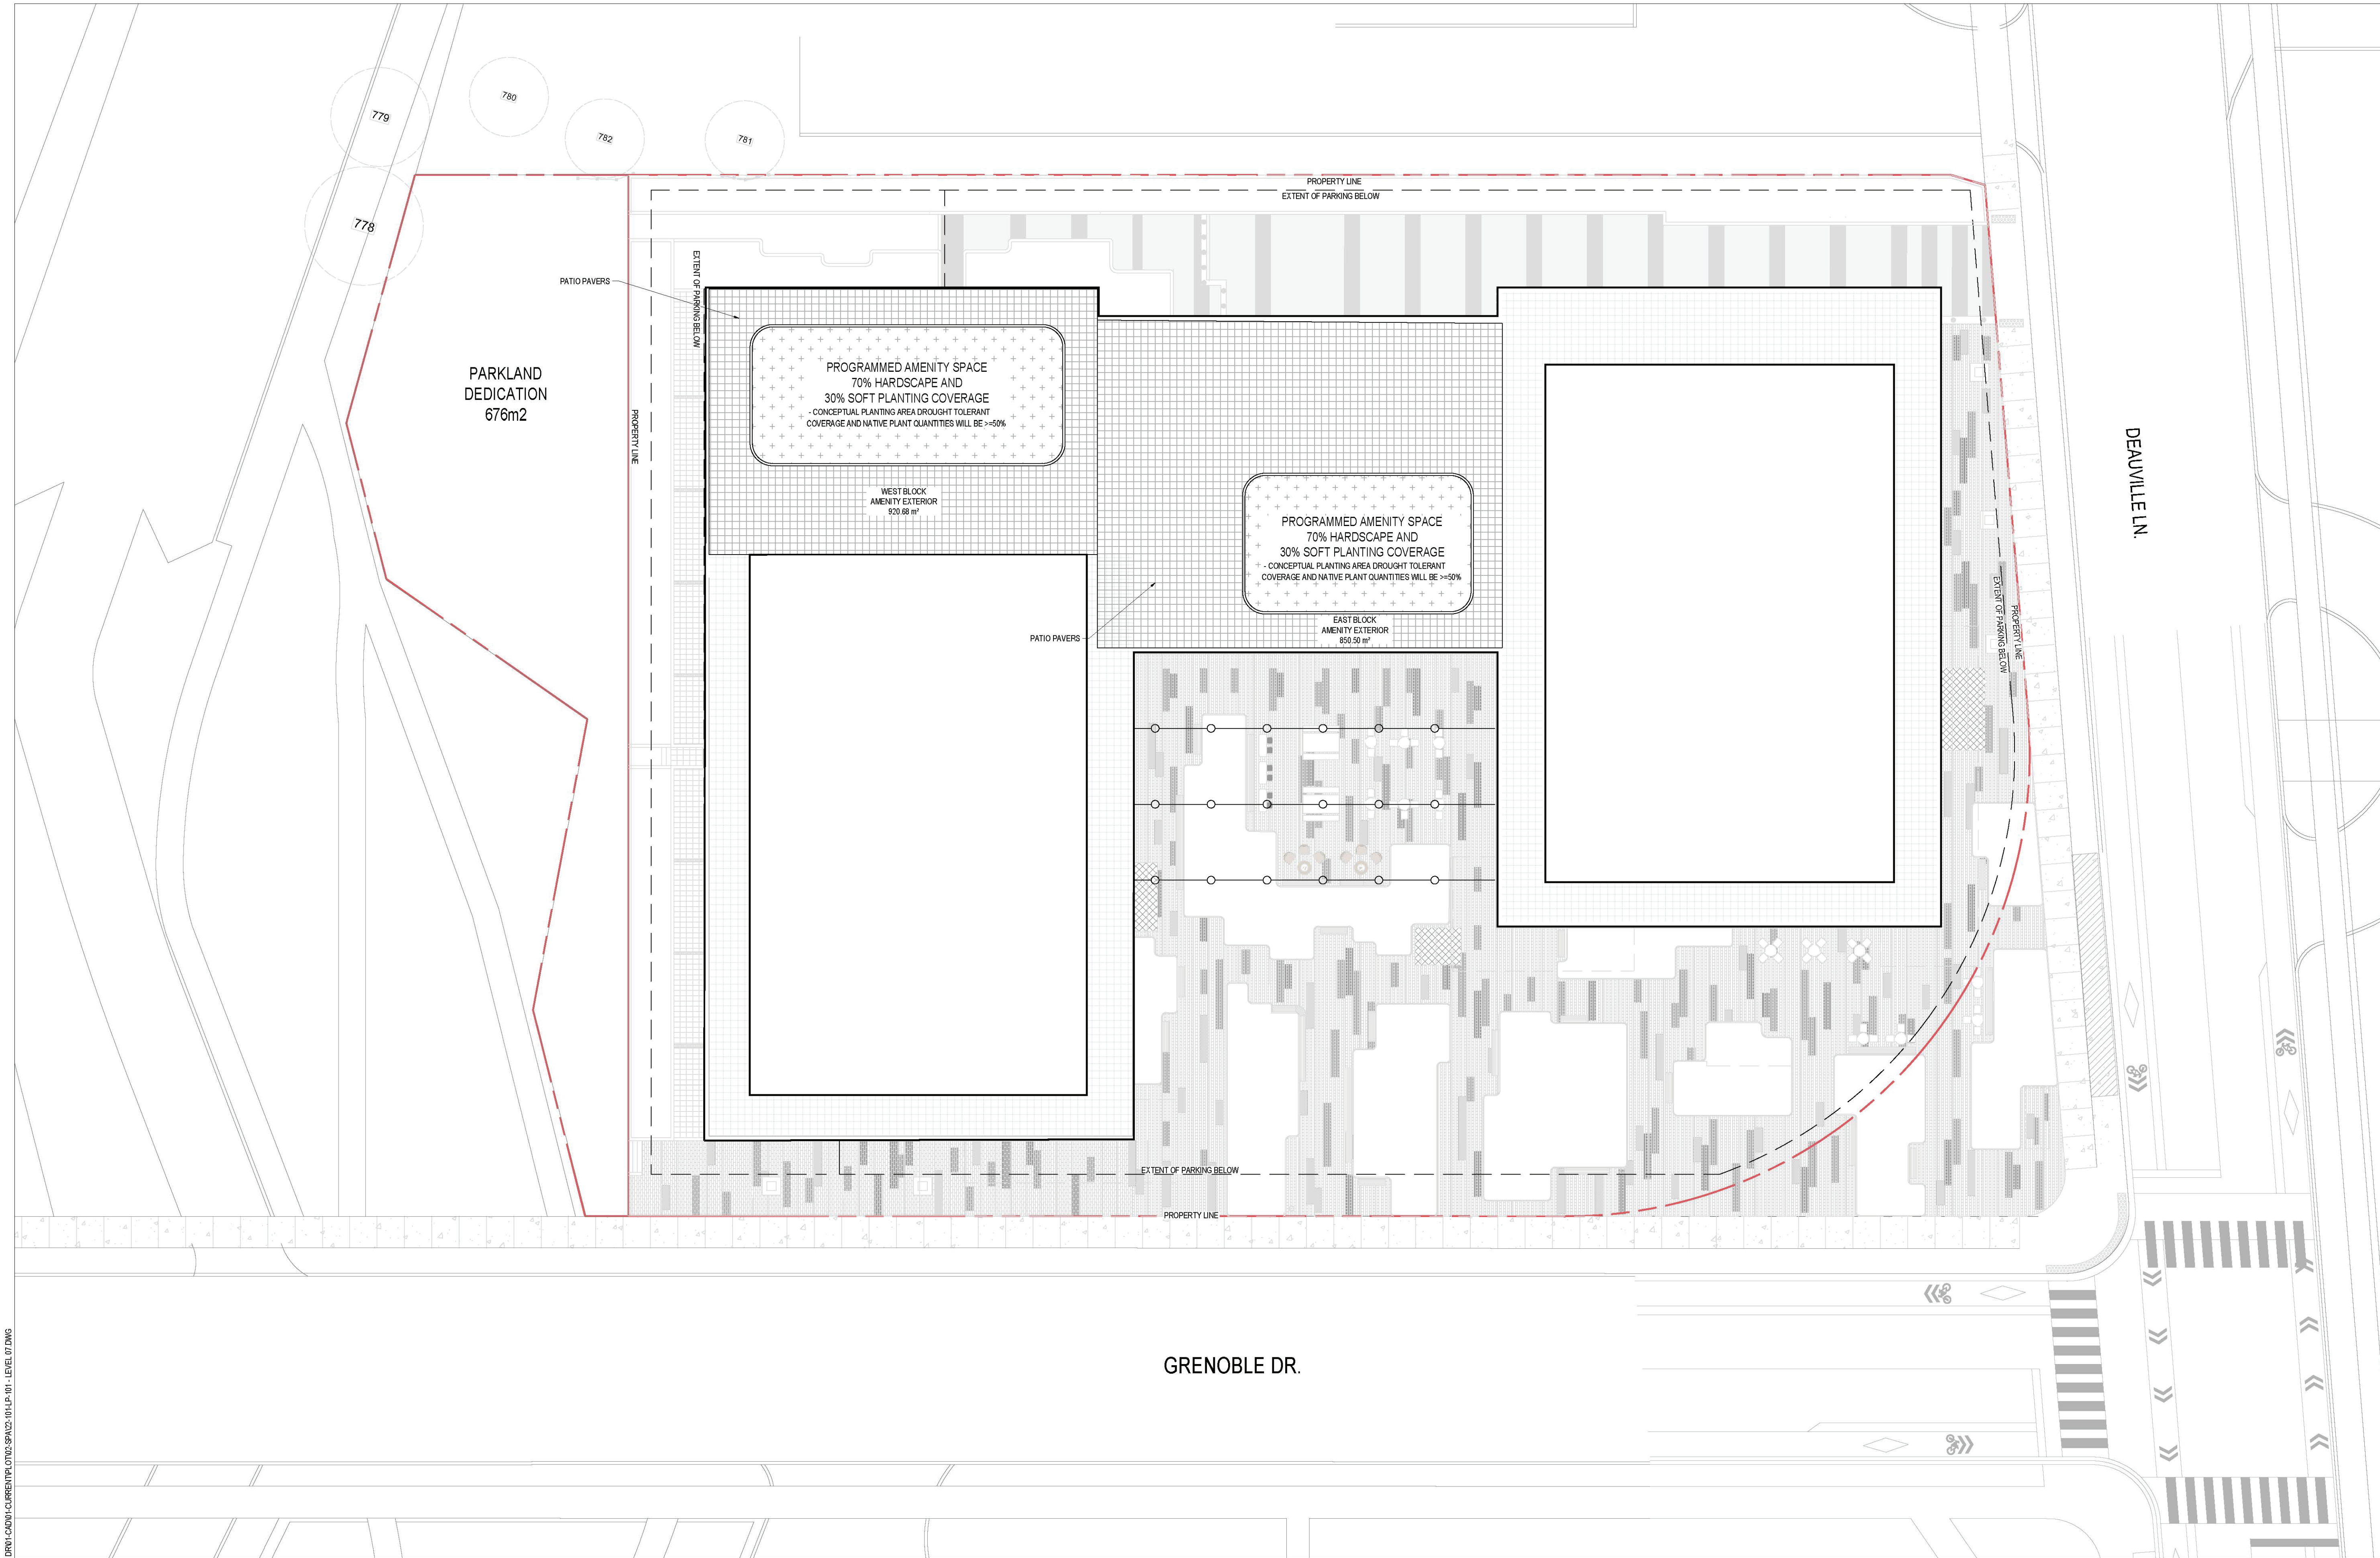

NOT FOR CONSTRUCTION

| | | | |
|-----|------------------------------------|------------|-----|
| 8 | RE-ISSUED FOR ZBA2/SPA2 SUBMISSION | 2023-02-08 | JCP |
| 7 | ISSUED FOR COORDINATION | 2023-01-23 | JCP |
| 6 | ISSUED FOR COORDINATION | 2022-05-19 | HH |
| 5 | RE-ISSUED FOR ZBA1/SPA1 SUBMISSION | 2022-04-29 | HH |
| 4 | ISSUED FOR ZBA1/SPA1 SUBMISSION | 2022-03-18 | HH |
| 3 | ISSUED FOR POP8 COORDINATION | 2022-03-08 | HH |
| 2 | ISSUED FOR DRAFT ZBA/SPA | 2022-03-02 | HH |
| 1 | ISSUED FOR GRADING COORDINATION | 2022-02-15 | HH |
| no. | revision | date | by |

CONTRACTOR MUST VERIFY ALL DIMENSIONS ON THE JOB AND REPORT ANY DISCREPANCY TO THE LANDSCAPE ARCHITECT BEFORE PROCEEDING WITH THE WORK.
ALL DRAWINGS AND SPECIFICATIONS ARE INSTRUMENTS OF SERVICE AND THE PROPERTY OF THE LANDSCAPE ARCHITECT WHICH MUST BE RETURNED AT THE COMPLETION OF THE WORK.
ALL DRAWINGS TO BE USED FOR CONSTRUCTION ONLY WHEN SIGNED BY THE LANDSCAPE ARCHITECT.

signed

date

STUDIO

t1a

20 Champlain Blvd. Suite 102 - Toronto ON - M3H 2Z1 info@studio1a.ca www.studio1a.ca

TENBLOCK

CLIENT

48 GRENOBLE DR

TORONTO, ONTARIO

PROJECT

AMENITY ROOF PLAN

DRAWING

DRAWN: HH

CHECKED: SG

SCALE: AS SHOWN

DATE: REFER TO REV. DATE

PROJECT NO: 22-101

1:200

0 1 2 3 4 5 10m

ASSOCIATION OF LANDSCAPE ARCHITECTS

ONTARIO

MEMBER


MAITLAND & BERNARD

OMA

LP-101

SHEET NO.:

February 10, 2023 1:08 PM I:\01-PROJECTS\2022\2023\101 48 GRENOBLE DR\01-CAD\01-CURRENT\PL-0102-SPA\02-101-LP-102 - GREEN ROOF DWG

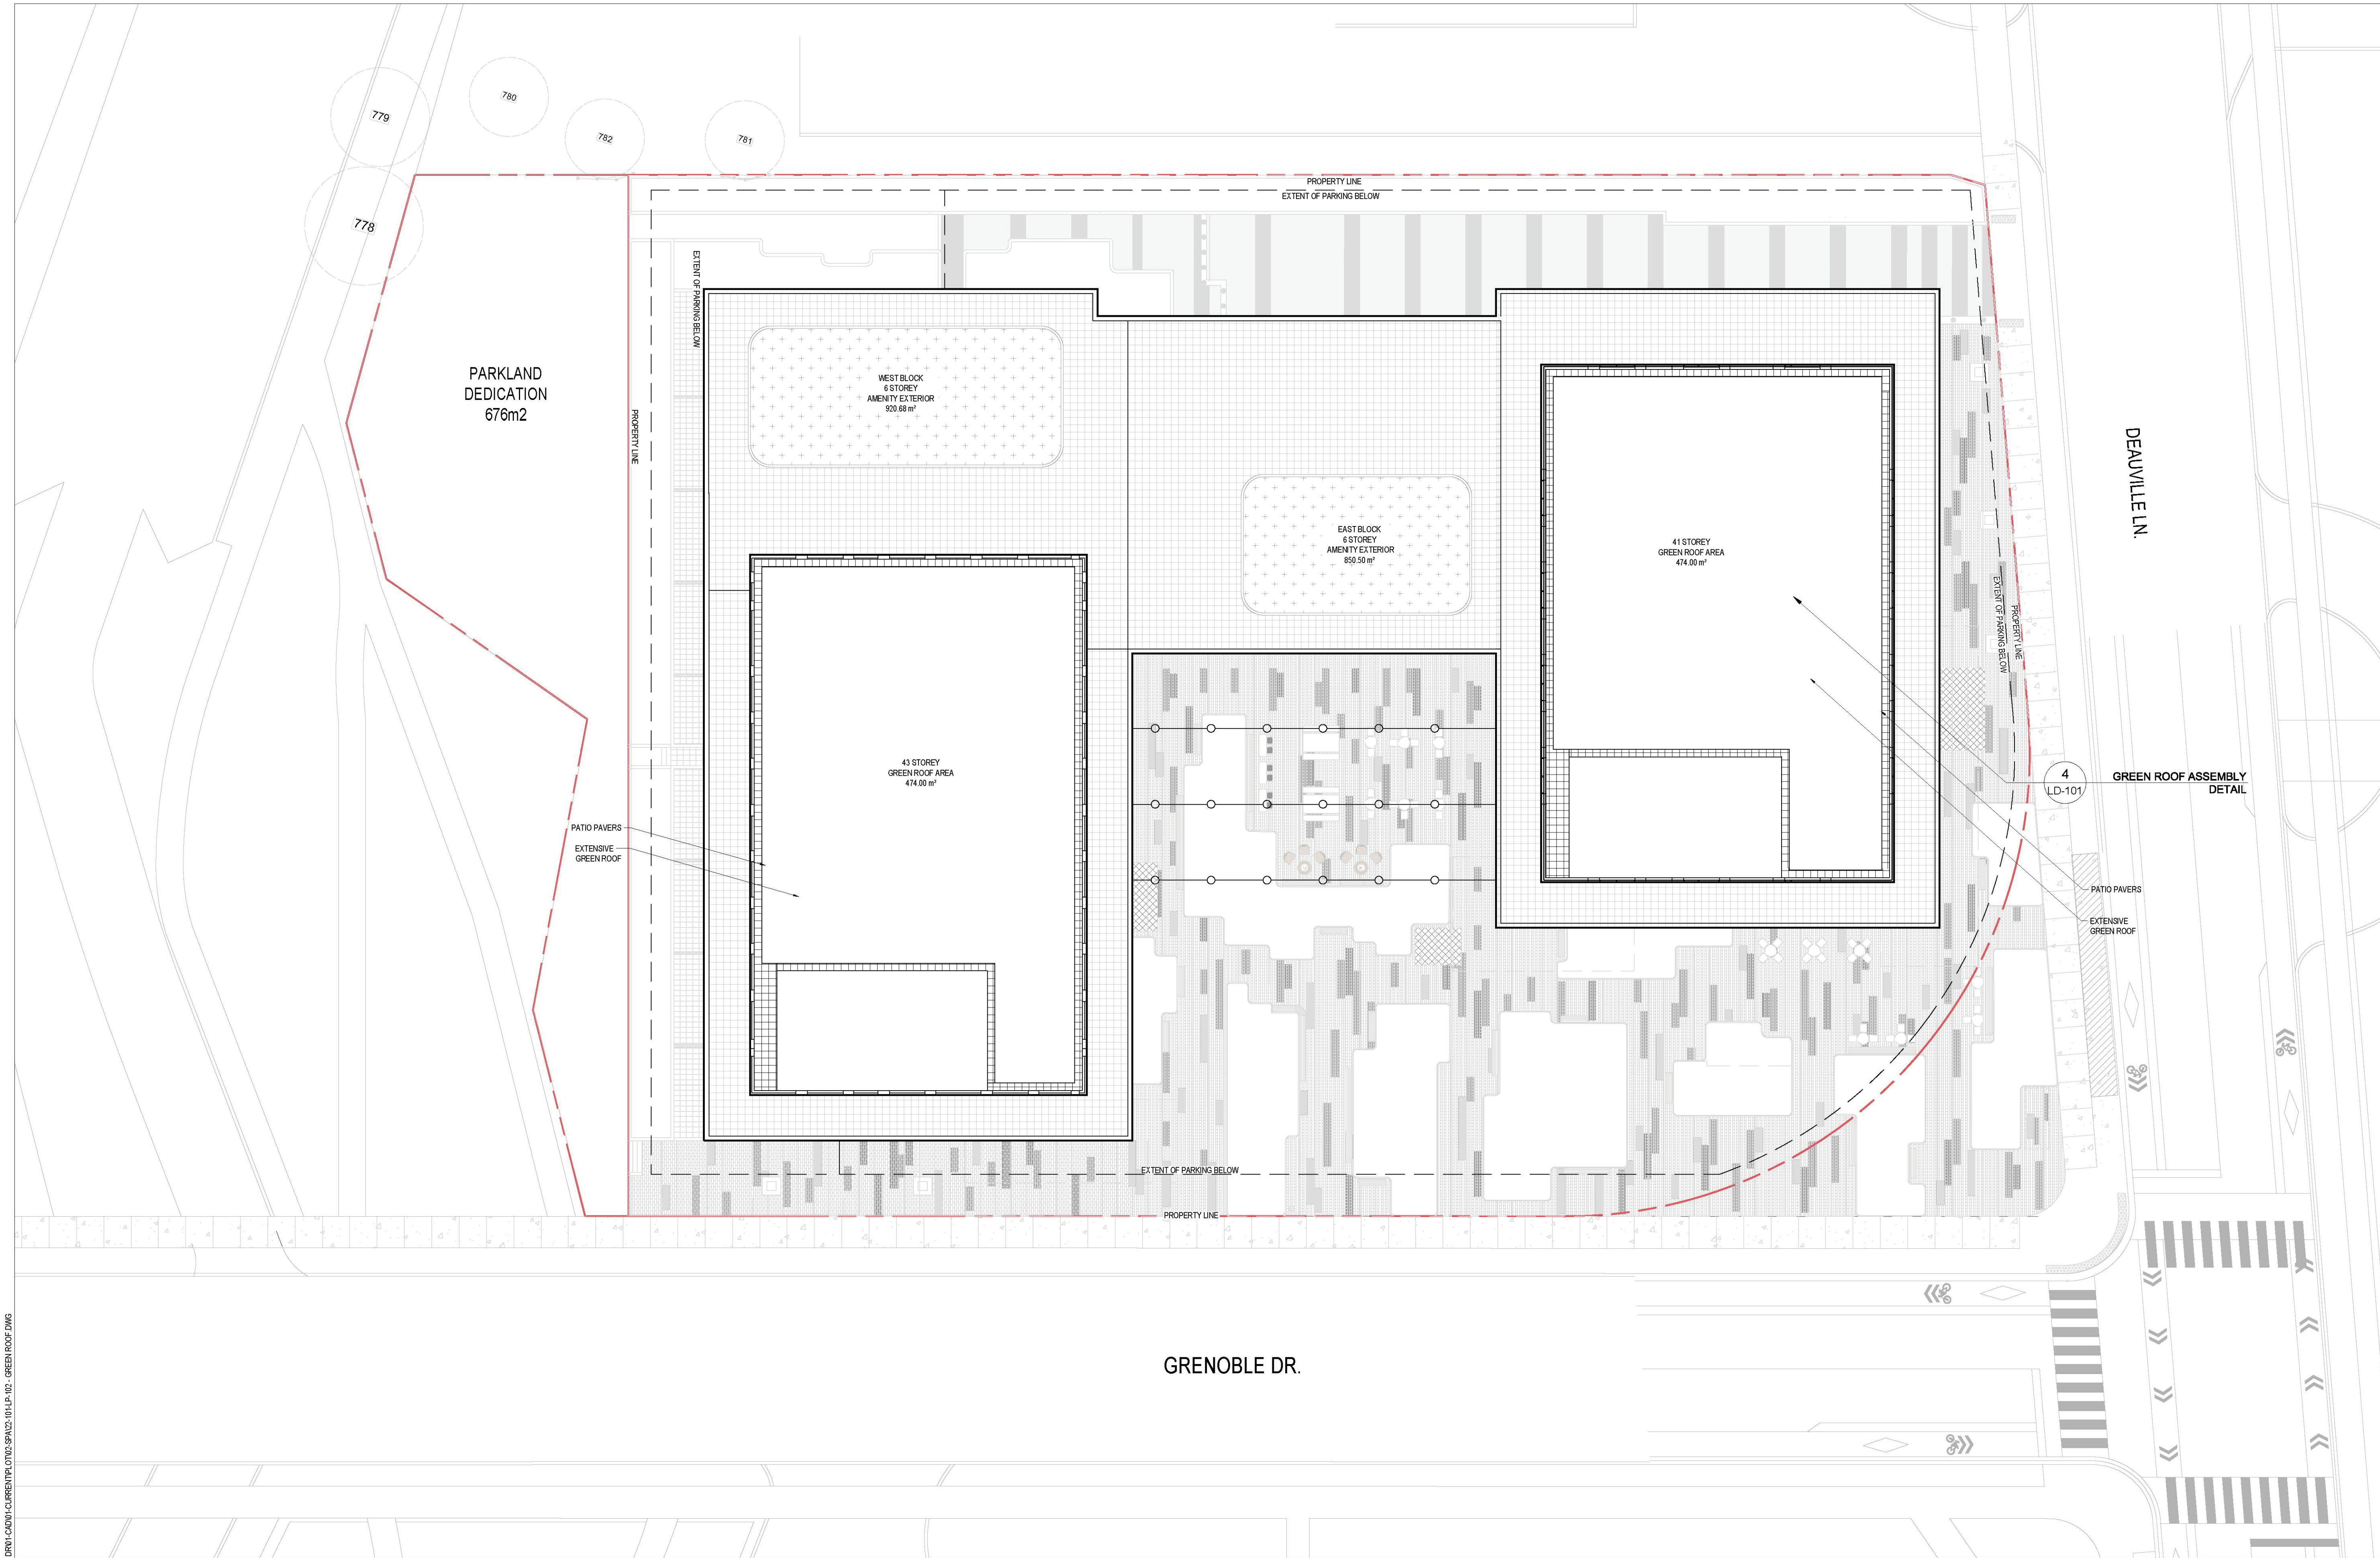

NOT FOR CONSTRUCTION

| | | | |
|-----|------------------------------------|------------|-----|
| 8 | RE-ISSUED FOR ZBA2/SPA2 SUBMISSION | 2023-02-08 | JCP |
| 7 | ISSUED FOR COORDINATION | 2023-01-23 | JCP |
| 6 | ISSUED FOR COORDINATION | 2022-05-19 | HH |
| 5 | RE-ISSUED FOR ZBA1/SPA1 SUBMISSION | 2022-04-29 | HH |
| 4 | ISSUED FOR ZBA1/SPA1 SUBMISSION | 2022-03-18 | HH |
| 3 | ISSUED FOR POPs COORDINATION | 2022-03-08 | HH |
| 2 | ISSUED FOR DRAFT ZBA/SPA | 2022-03-02 | HH |
| 1 | ISSUED FOR GRADING COORDINATION | 2022-02-15 | HH |
| no. | revision | date | by |

CONTRACTOR MUST VERIFY ALL DIMENSIONS ON THE JOB AND REPORT ANY DISCREPANCY TO THE LANDSCAPE ARCHITECT BEFORE PROCEEDING WITH THE WORK.
ALL DRAWINGS AND SPECIFICATIONS ARE INSTRUMENTS OF SERVICE AND THE PROPERTY OF THE LANDSCAPE ARCHITECT WHICH MUST BE RETURNED AT THE COMPLETION OF THE WORK.
ALL DRAWINGS TO BE USED FOR CONSTRUCTION ONLY WHEN SIGNED BY THE LANDSCAPE ARCHITECT.

signed

date

STUDIO

t1a

20 Champlain Blvd. Suite 102 - Toronto ON - M3H 2Z1 info@studio1a.ca www.studio1a.ca

TENBLOCK

CLIENT

48 GRENOBLE DR

TORONTO, ONTARIO

PROJECT

GREEN ROOF PLAN

DRAWING

DRAWN: HH

CHECKED: SG

SCALE: AS SHOWN

DATE: REFER TO REV. DATE

PROJECT NO: 22-101

1:200

0 1 2 3 4 5 10m

ASSOCIATION OF LANDSCAPE ARCHITECTS

ONTARIO

MEMBER

MAITLAND & BERNARD

LP-102

SHEET NO.: