


C:\Users\glammi\OneDrive\Files\211032 ARCH DCA Building 931_diamondB3.dwg

2023/02/09 11:33 PM

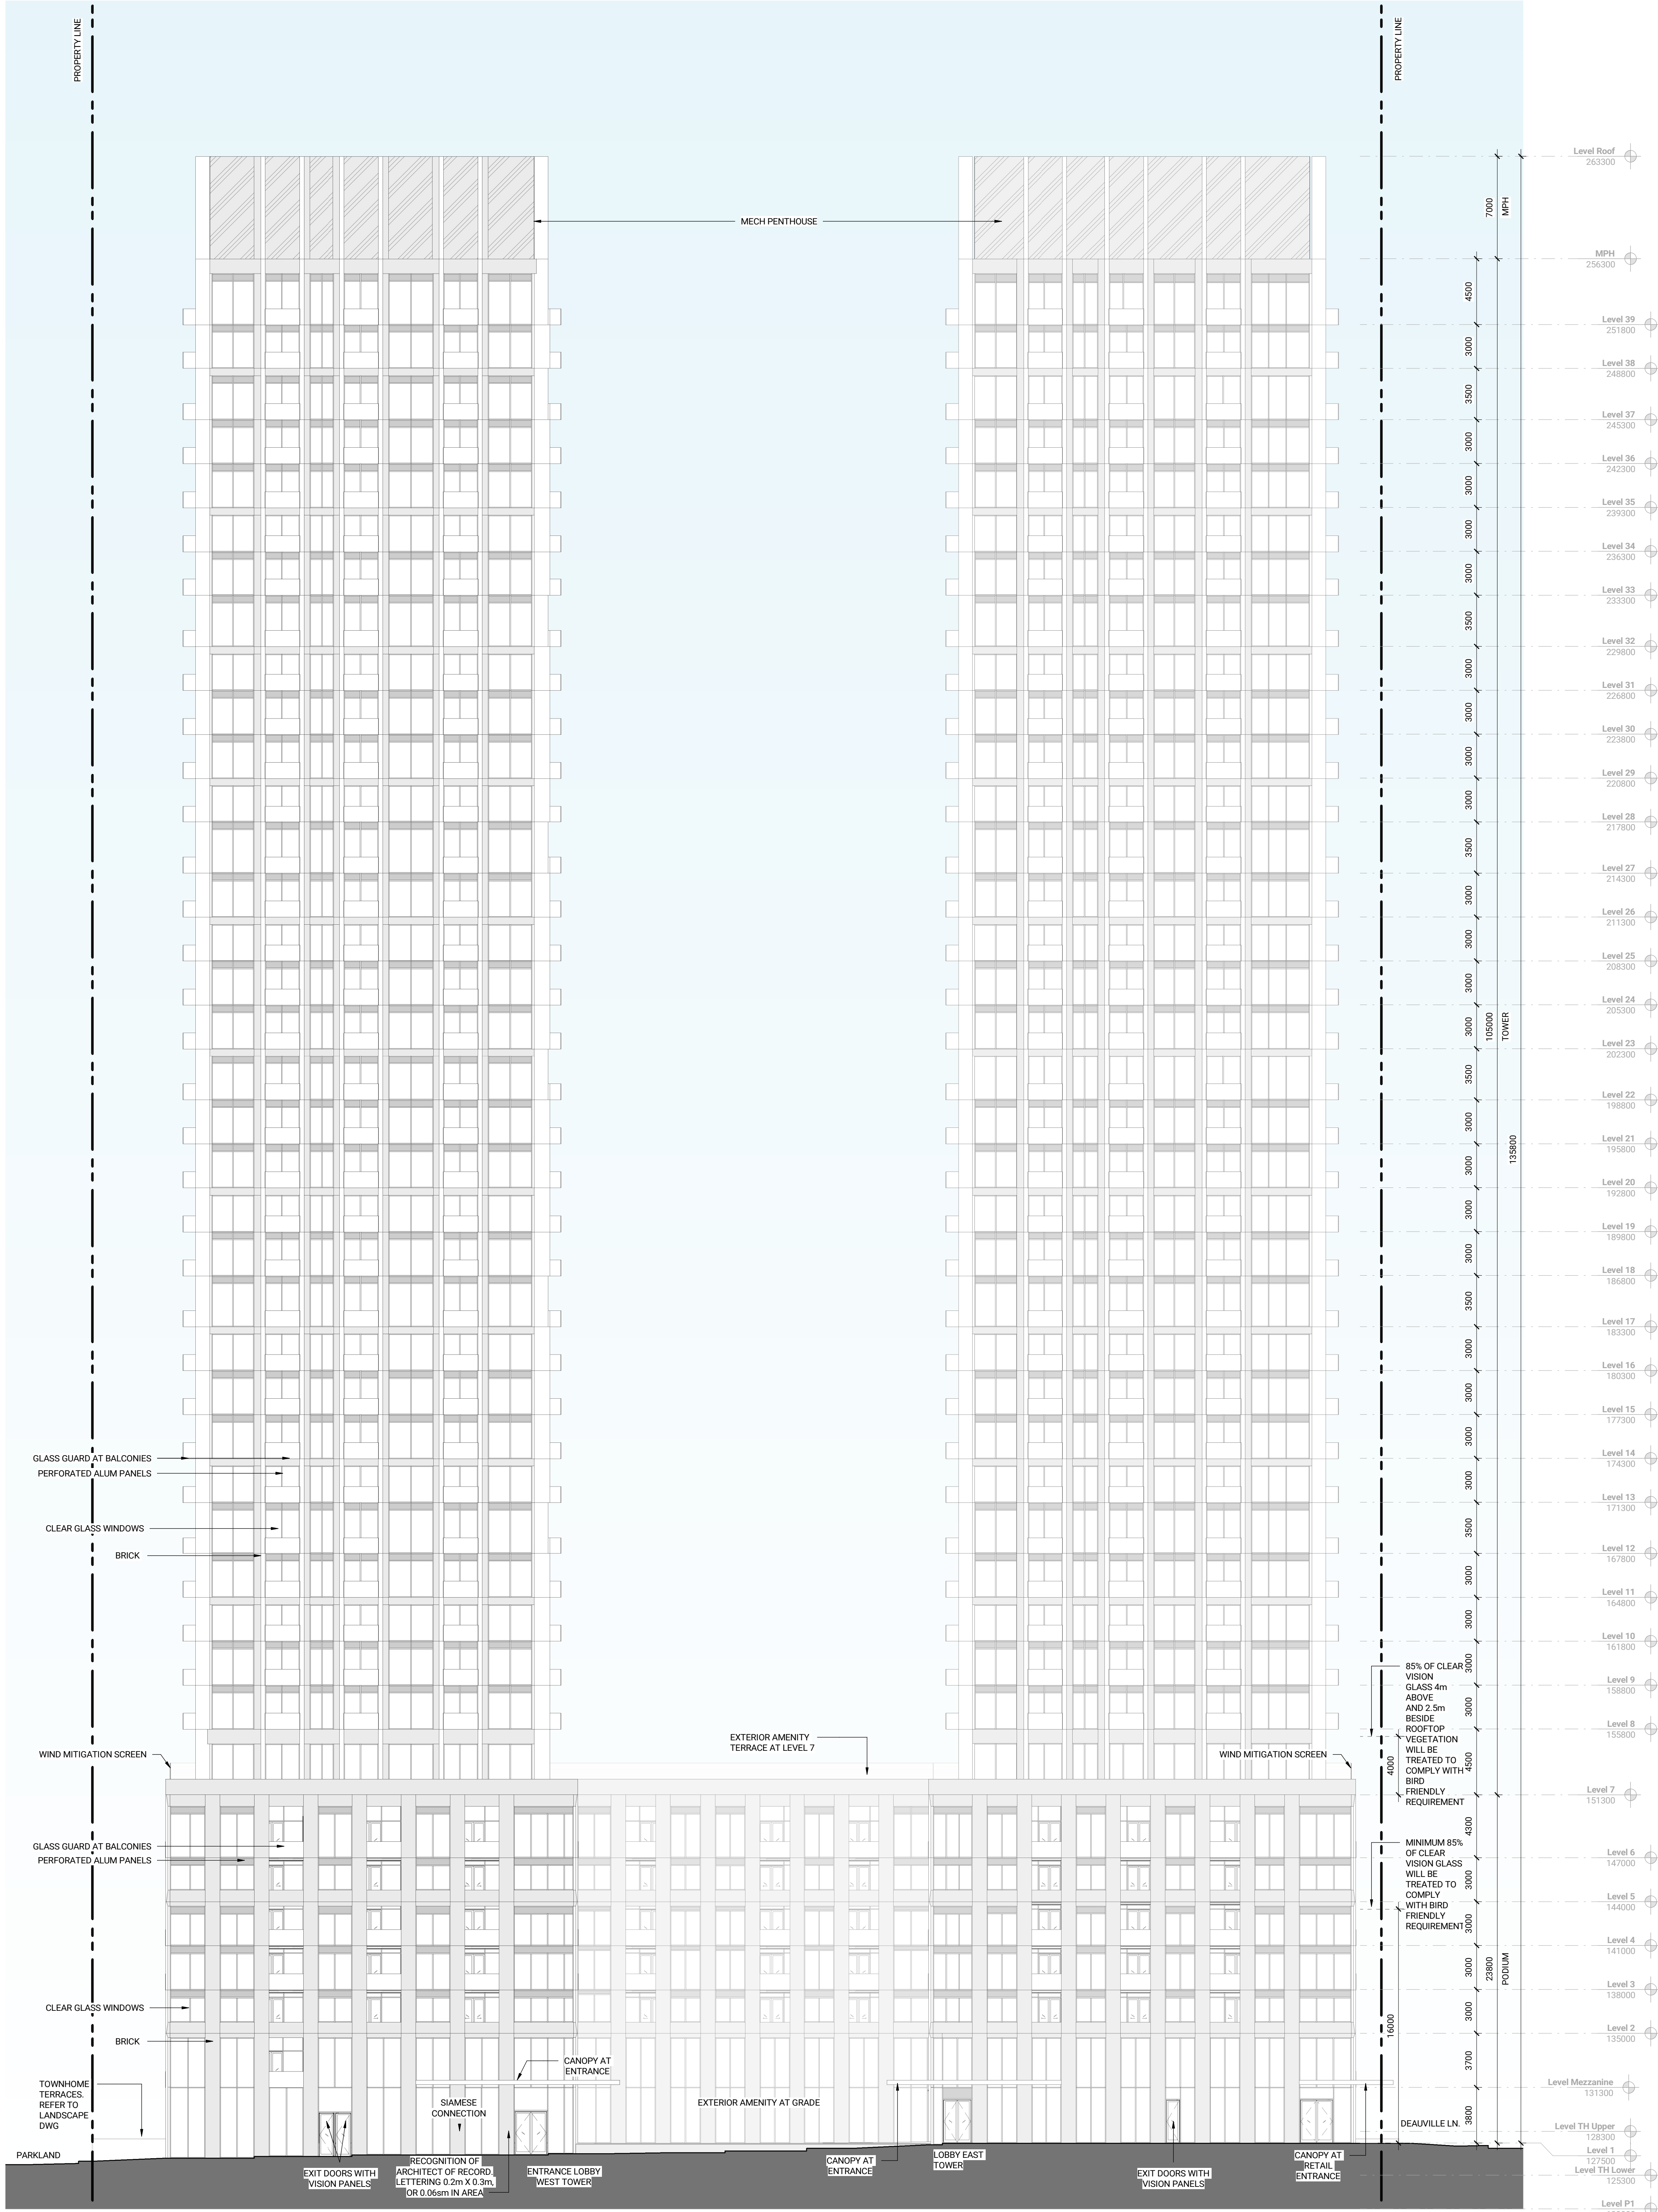

ISSUED

No.	Date	Description
1	03/18/2022	ISSUED FOR 2BA/SPA
2	02/09/2023	ISSUED FOR 2BA2/SPA2

BIRD FRIENDLY DESIGN GUIDELINES

NOTE: VISUAL MARKERS MUST BE DESIGNED WITH A MINIMUM DIAMETER OF 5MM AND MAXIMUM SPACING OF 50MM X 50MM

NOT FOR CONSTRUCTION

Contractor Must Check & Verify all Dimensions on the Job.

Do Not Scale Drawings.

All Drawings, Specifications and Related Documents are the Copyright Property of the Architect and Shall be Returned Upon Request. Reproduction or Copying, Modification and Related Documents in Part or in Whole is Forbidden Without the Written permission of the Architect.

This Drawing is Not to be Used for Construction Until Signed by the Architect.

48 Grenoble Drive


211033

SOUTH ELEVATION

As indicated

A301

No.	Date	Description
1	03/18/2022	ISSUED FOR ZBA/SPA
2	02/08/2023	ISSUED FOR ZBA2/SPA2

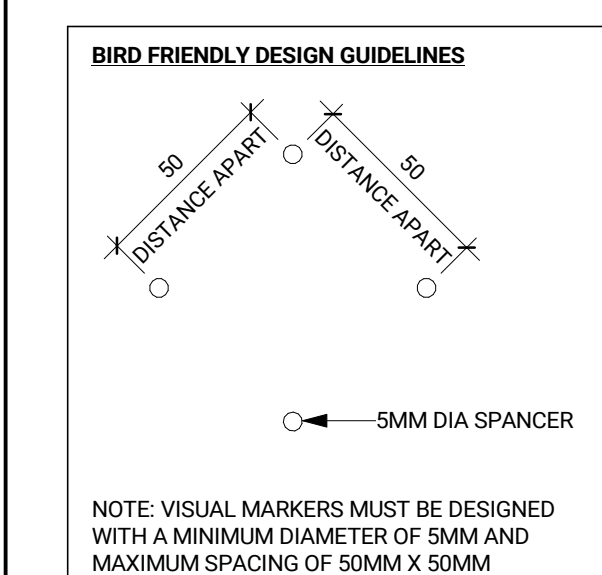

NOT FOR
CONSTRUCTION

Contractor Must Check & Verify all Dimensions on the Job.
Do Not Scale Drawings.
All Drawings, Specifications and Related Documents are the Copyright Property of the Architect and will be Returned Upon Request. Reproduction of Drawings, Specifications and Related Documents in Part or in Whole is Forbidden Without the Written permission of the Architect.
This Drawing is Not to be Used for Construction Until Signed by the Architect.

48 Grenoble Drive


211033

NORTH ELEVATION
As indicated

A302

C:\Users\glamers\OneDrive\Files\211033 ARCH DCA Building 901_diamondBET.dgn

2023/09/11 14:27 PM

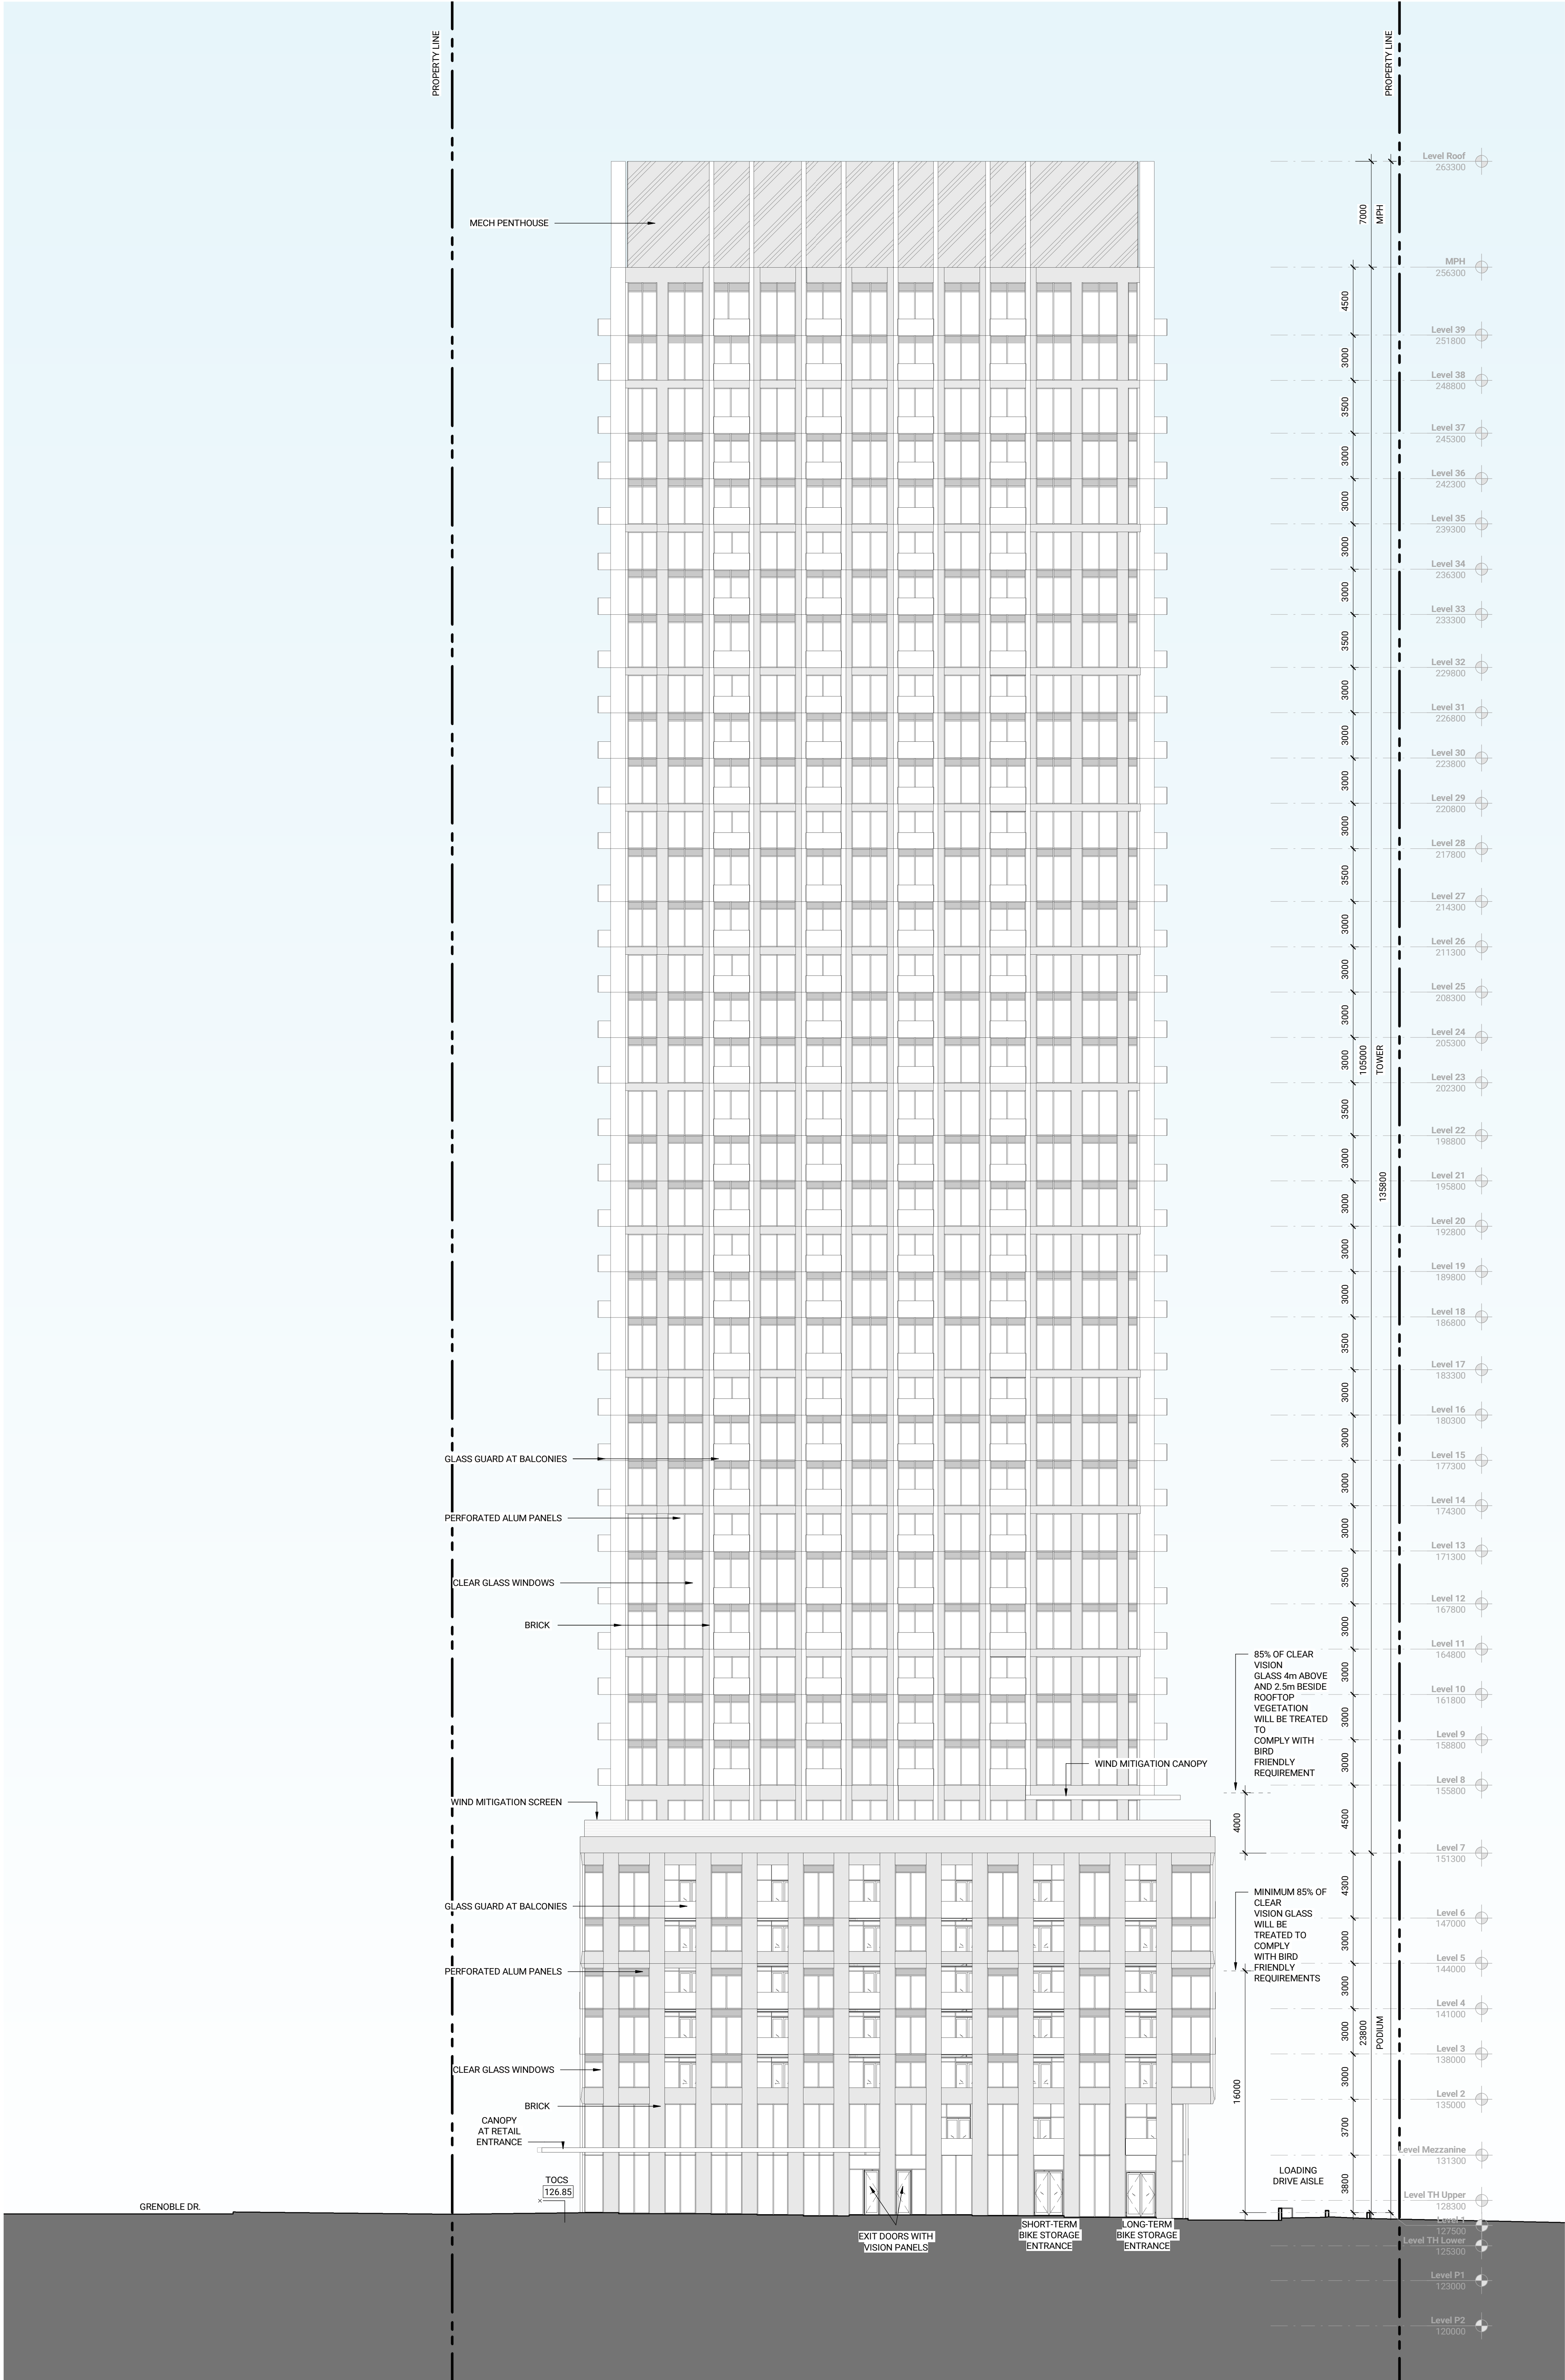

No.	Date	Description
1	03/18/2022	ISSUED FOR 2BA/SPA
2	02/08/2023	ISSUED FOR 2BA2/SPA2

ISSUED

48 Grenoble Drive

211033

EAST ELEVATION

As indicated

A303

NOTE: VISUAL MARKERS MUST BE DESIGNED WITH A MINIMUM DIAMETER OF 5MM AND MAXIMUM SPACING OF 50MM X 50MM

Contractor Must Check & Verify all Dimensions on the Job.


Do Not Scale Drawings.

All Drawings, Specifications and Related Documents are the Copyright Property of the Architect and Shall be Returned Upon Request, Reproduction or Copying, Modification and/or Release of Documents in Part or in Whole is Forbidden Without the Written permission of the Architect.



This Drawing is Not to be Used for Construction Until Signed by the Architect.

C:\Users\schmitt\OneDrive\Documents\A304 Building\A304 Building\A304 Building.dwg

2/10/2023 2:52:45 PM

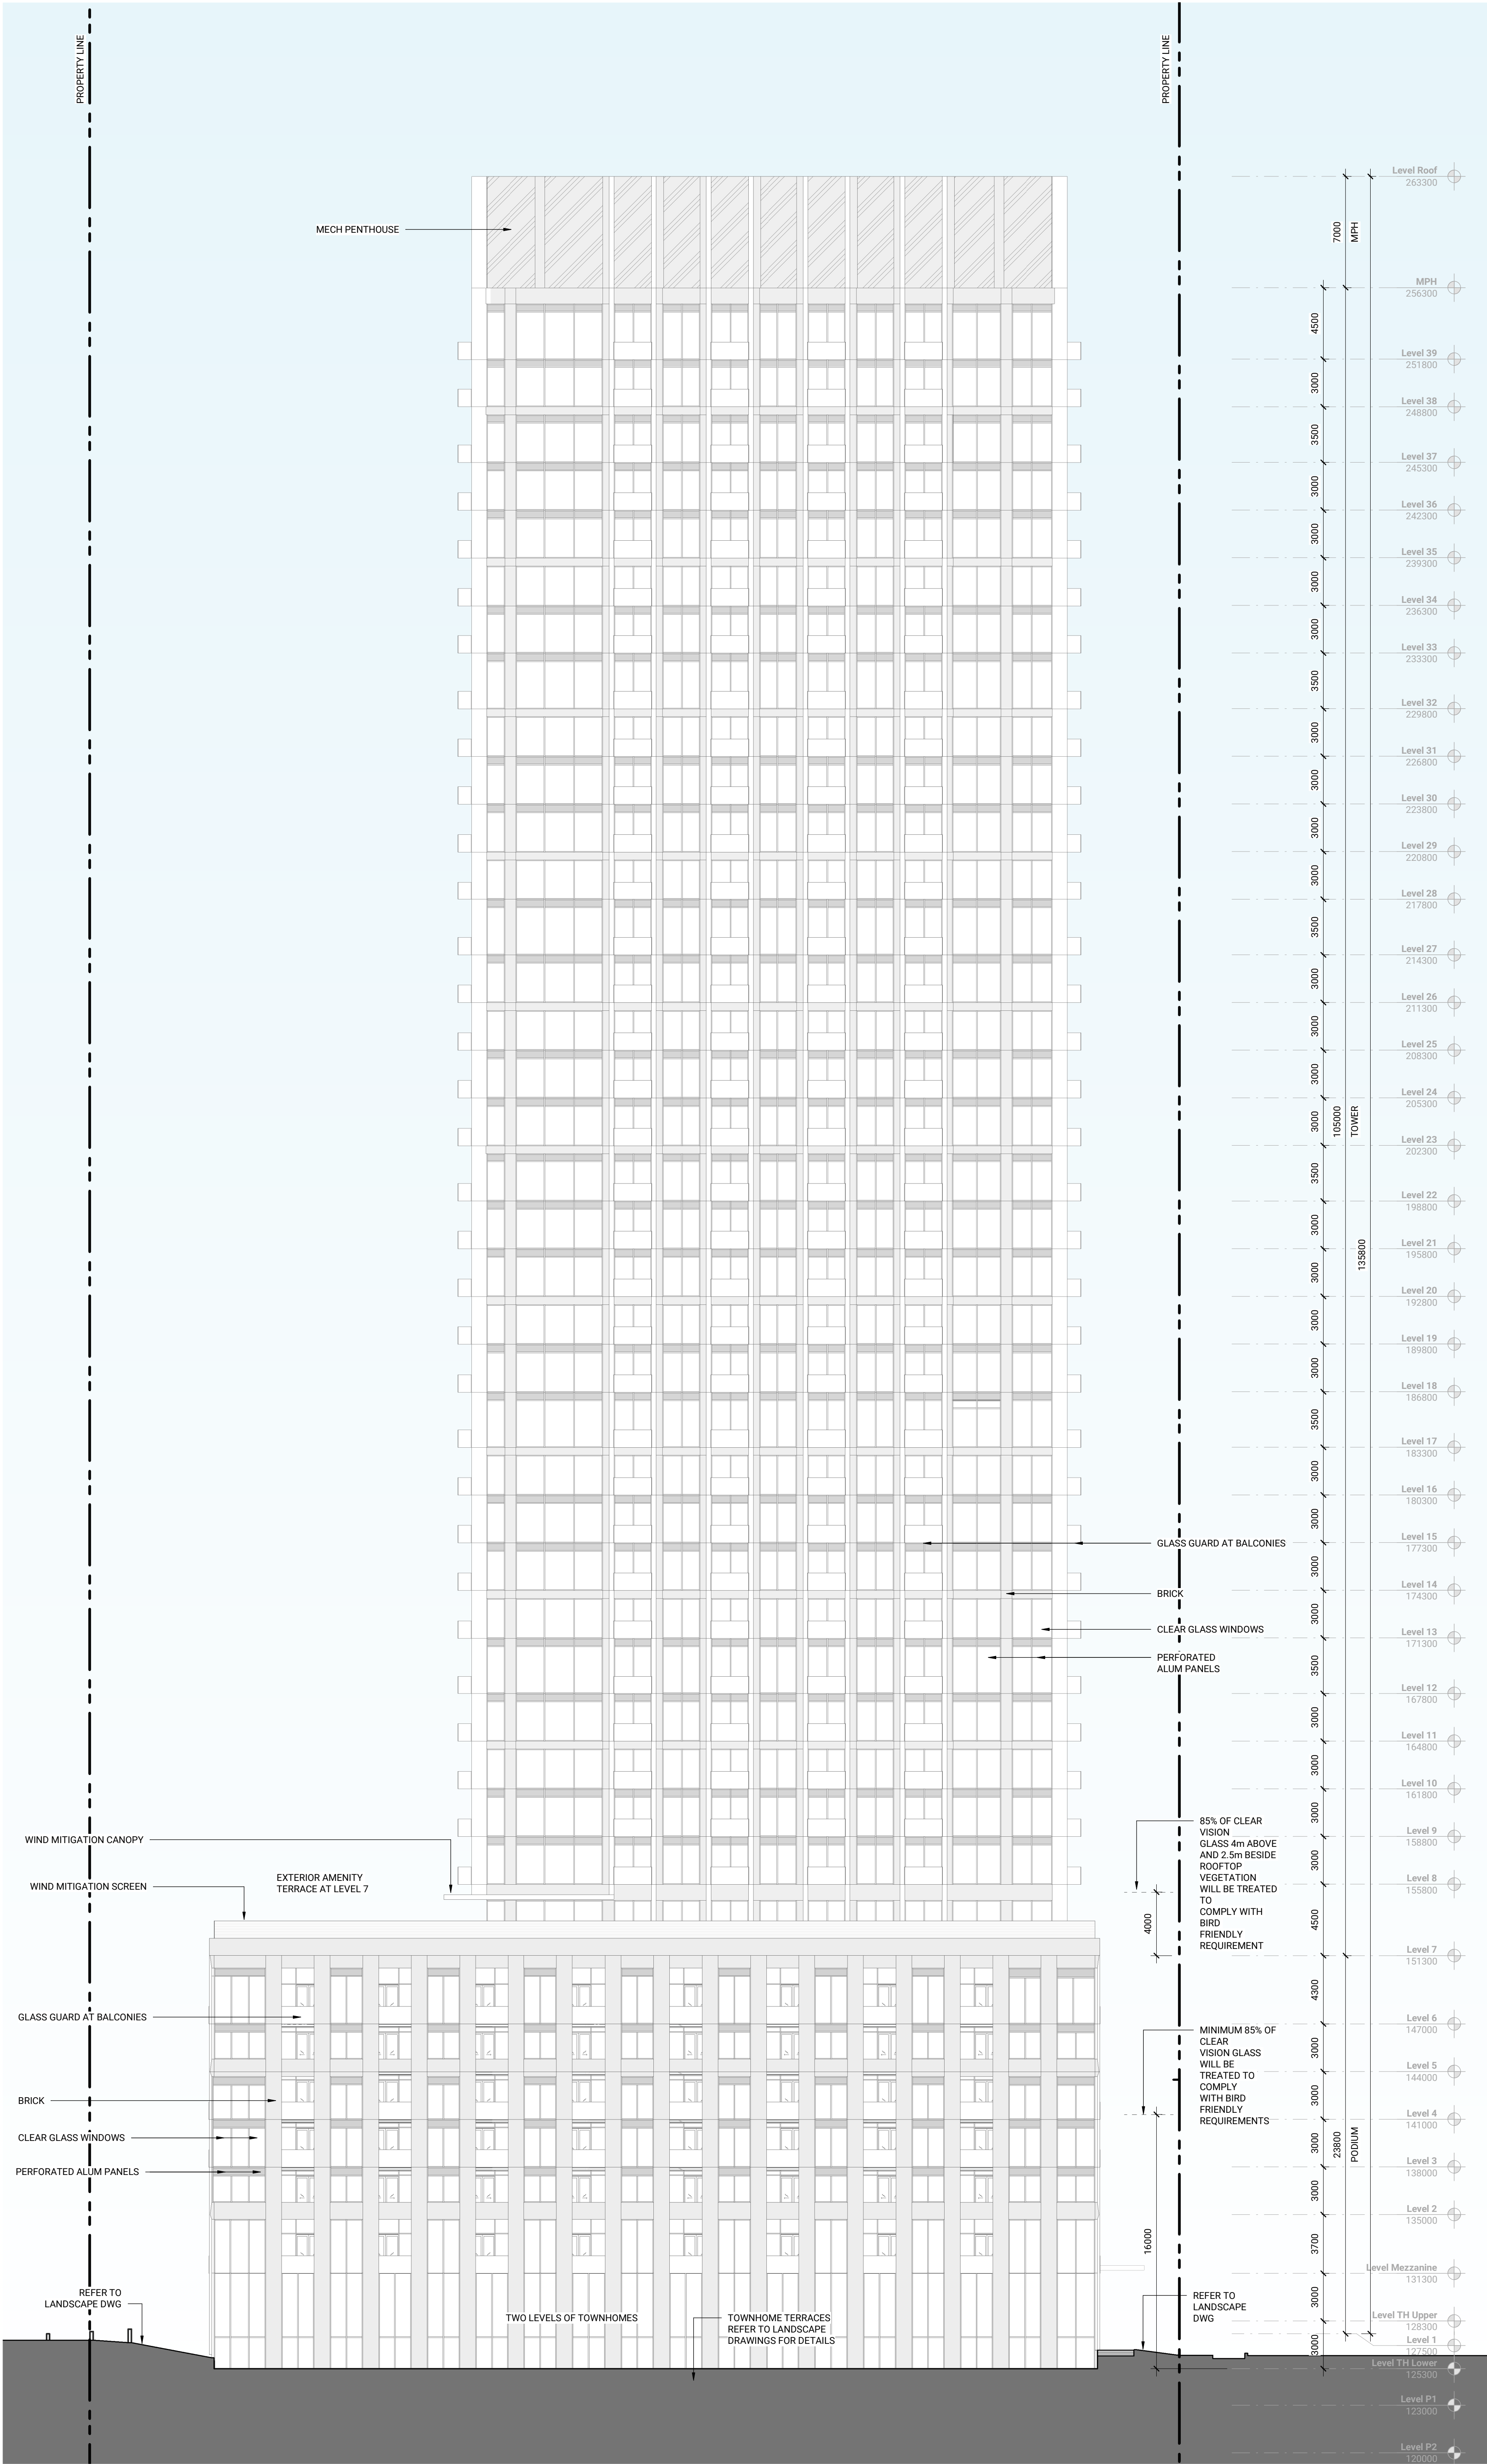


diamond
schmitt

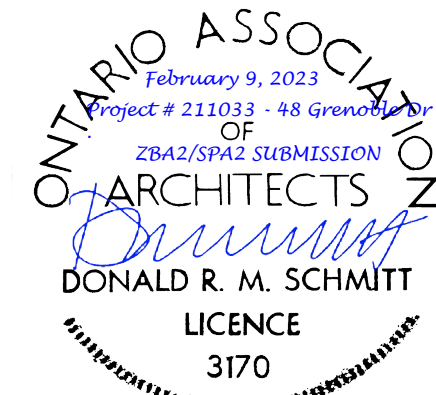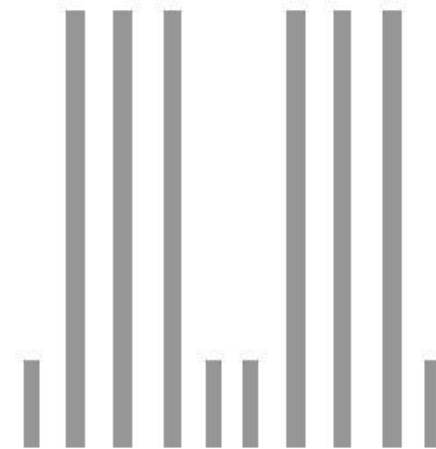

No.	Date	Description
1	03/18/2022	ISSUED FOR 2BA/SPA
2	02/08/2023	ISSUED FOR 2BA/2SPA/2

ISSUED

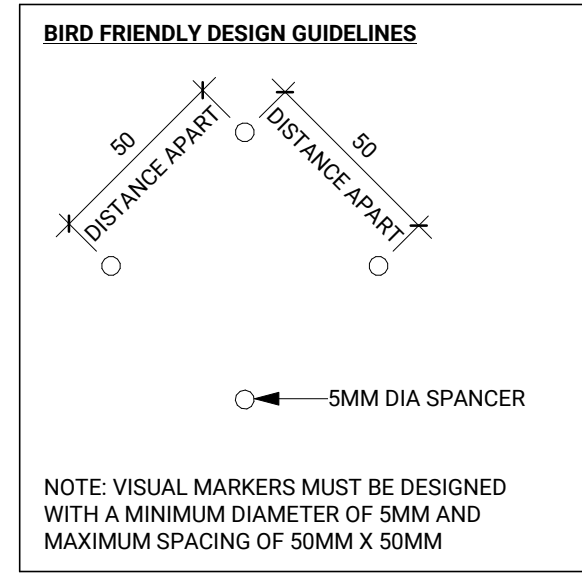

NOT FOR
CONSTRUCTION

Contractor Must Check & Verify all Dimensions on the Job.
Do Not Scale Drawings.
All Drawings, Specifications and Related Documents are the Copyright Property of the Architect and shall be returned upon Request, Reproduction or Copying, Modification and/or Reuse of any part or in whole is forbidden without the written permission of the Architect.
This Drawing is Not to be Used for Construction until Signed by the Architect.

48 Grenoble Drive


211033

WEST ELEVATION

As indicated

A304

C:\Users\schmitt\OneDrive\Documents\211033\A401\A401 Building Section.dwg

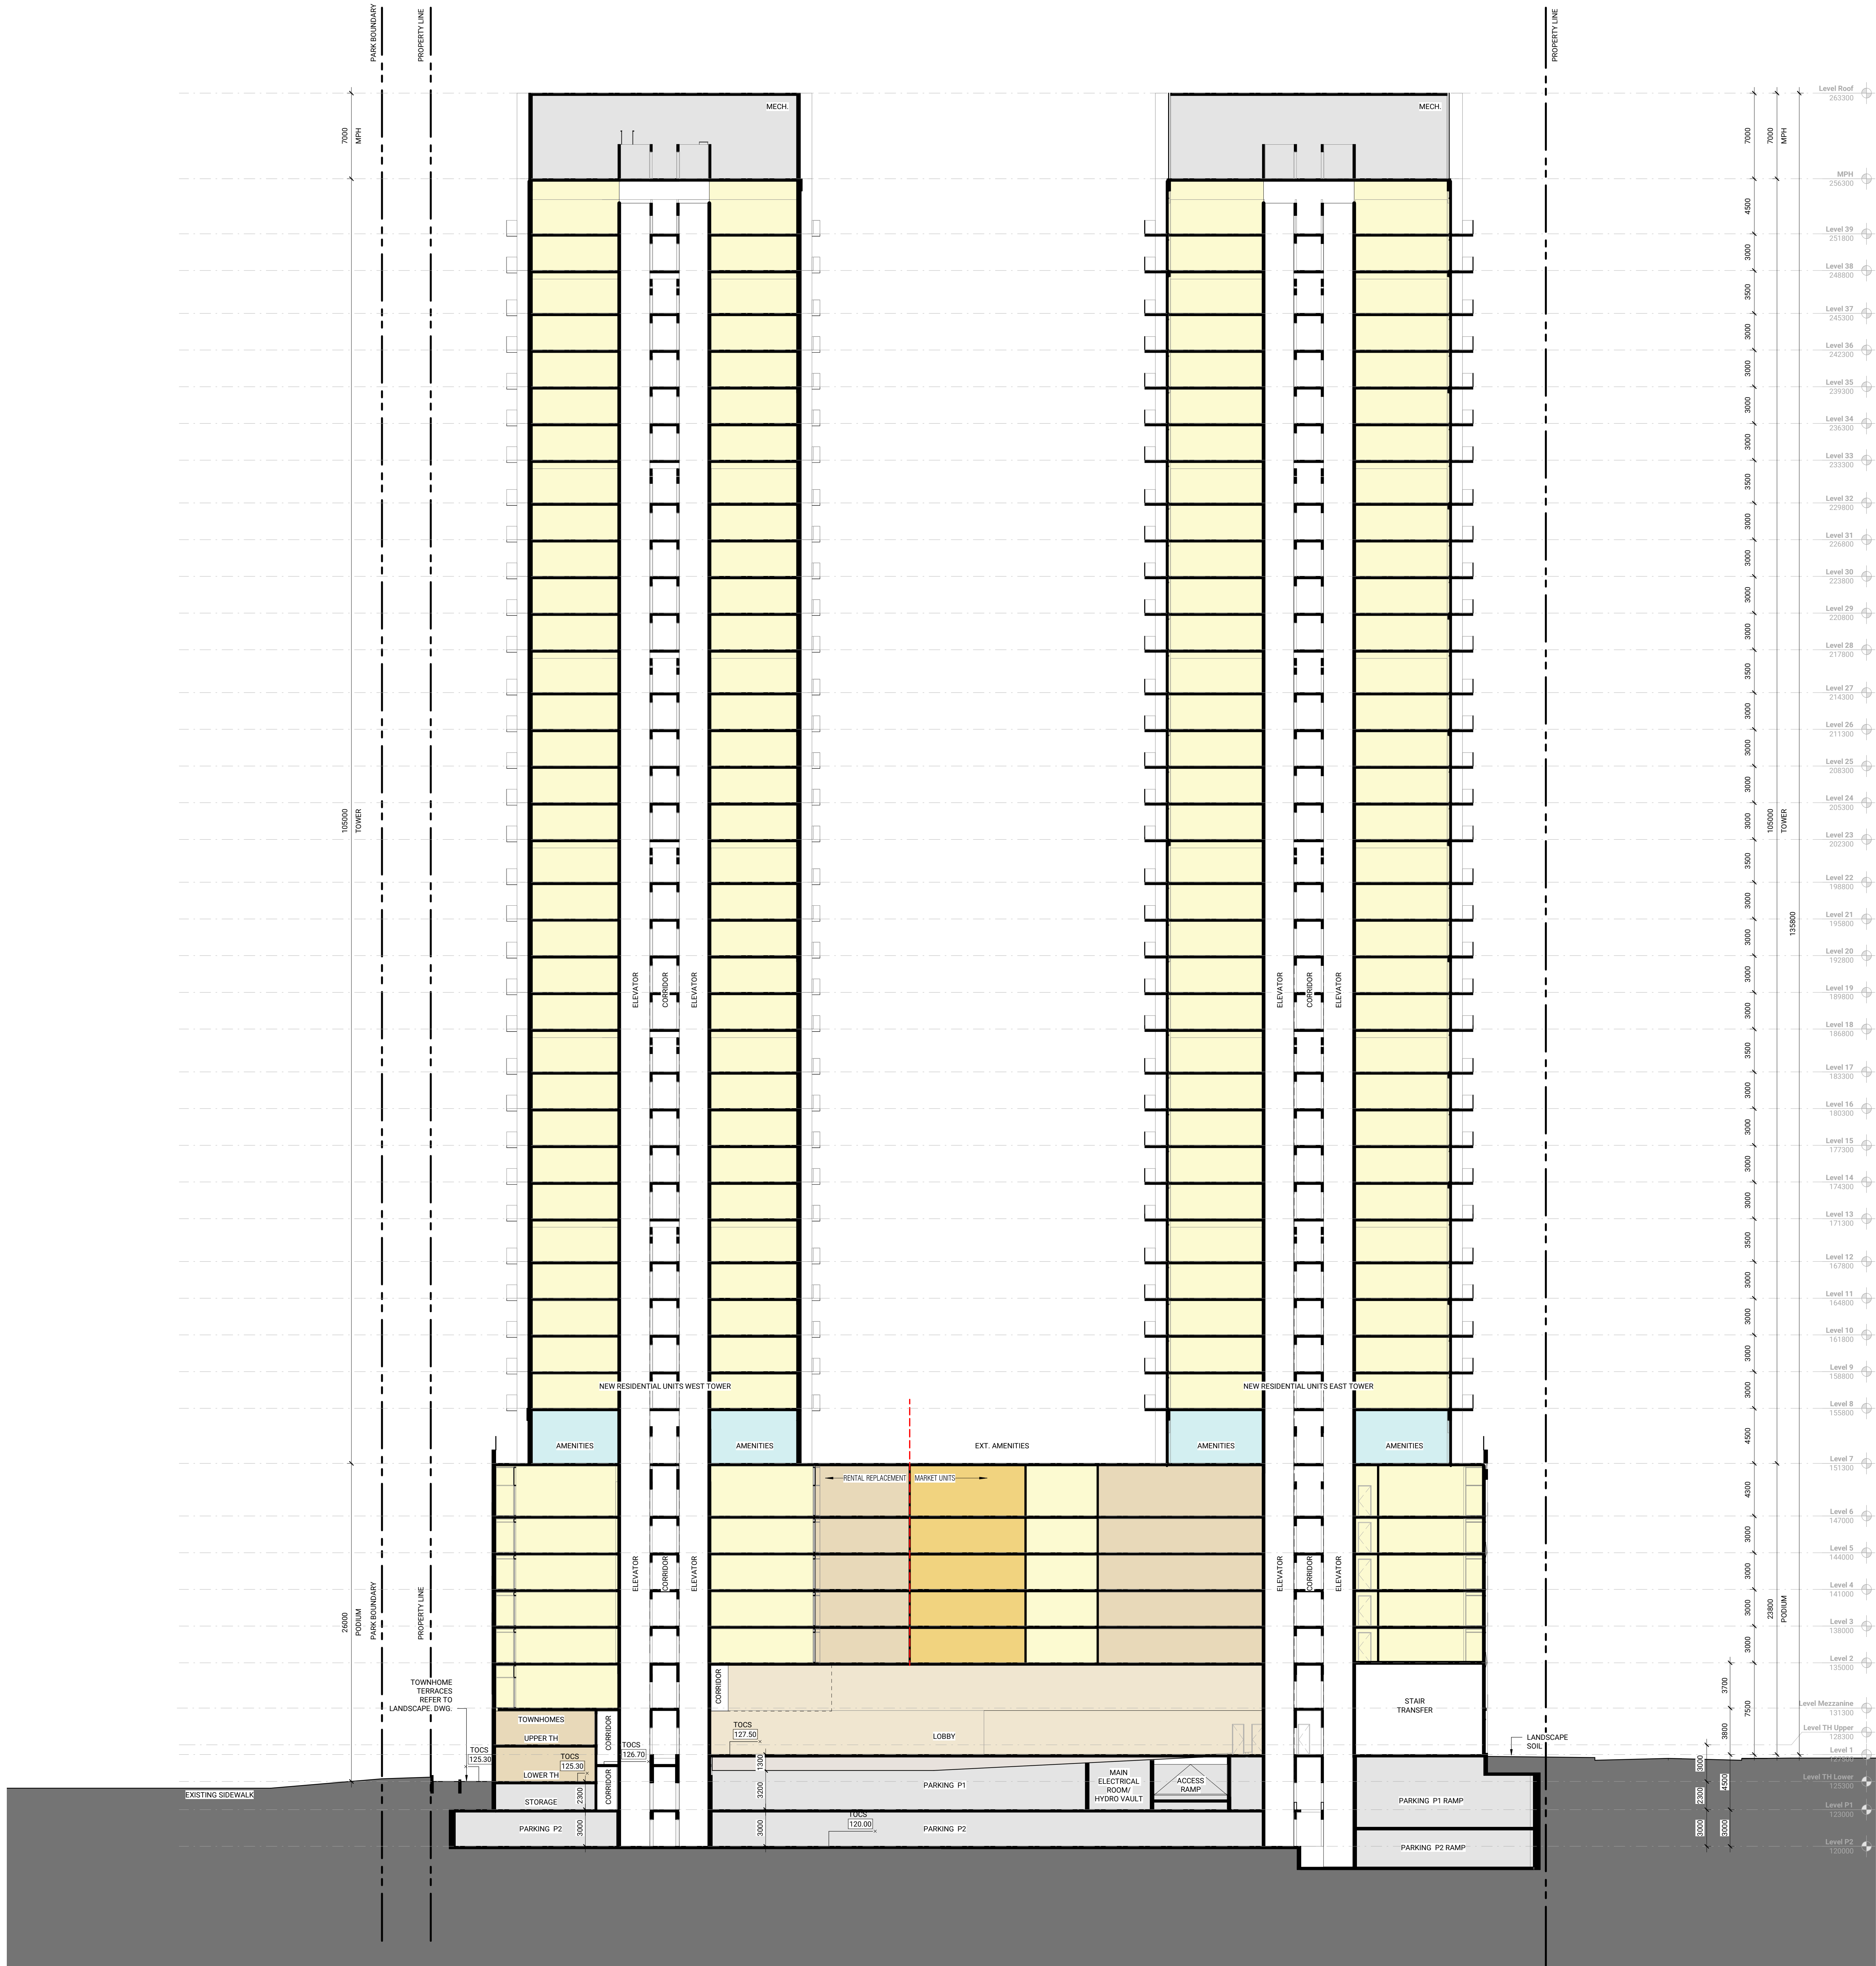

EAST-WEST SECTION THROUGH BUILDING
1:200




No.	Date	Description
1	03/18/2022	ISSUED FOR 28A/SPA
2	02/08/2023	ISSUED FOR 28A2/SPA2

NOT FOR CONSTRUCTION


Contractor Must Check & Verify all Dimensions on the Job.
Do Not Scale Drawings.
All Drawings, Specifications and Related Documents are the Copyright Property of the Architect and shall be returned upon Request. Reproduction or Copying, Modification and/or Release of any part of this Drawing without the Written permission of the Architect.
This Drawing is Not to be Used for Construction until Signed by the Architect.

48 Grenoble Drive
211033

2/10/2023 3:57:47 PM C:\Users\schmitt\OneDrive\Files\211033 A404 A404 Building Section\A404.dwg

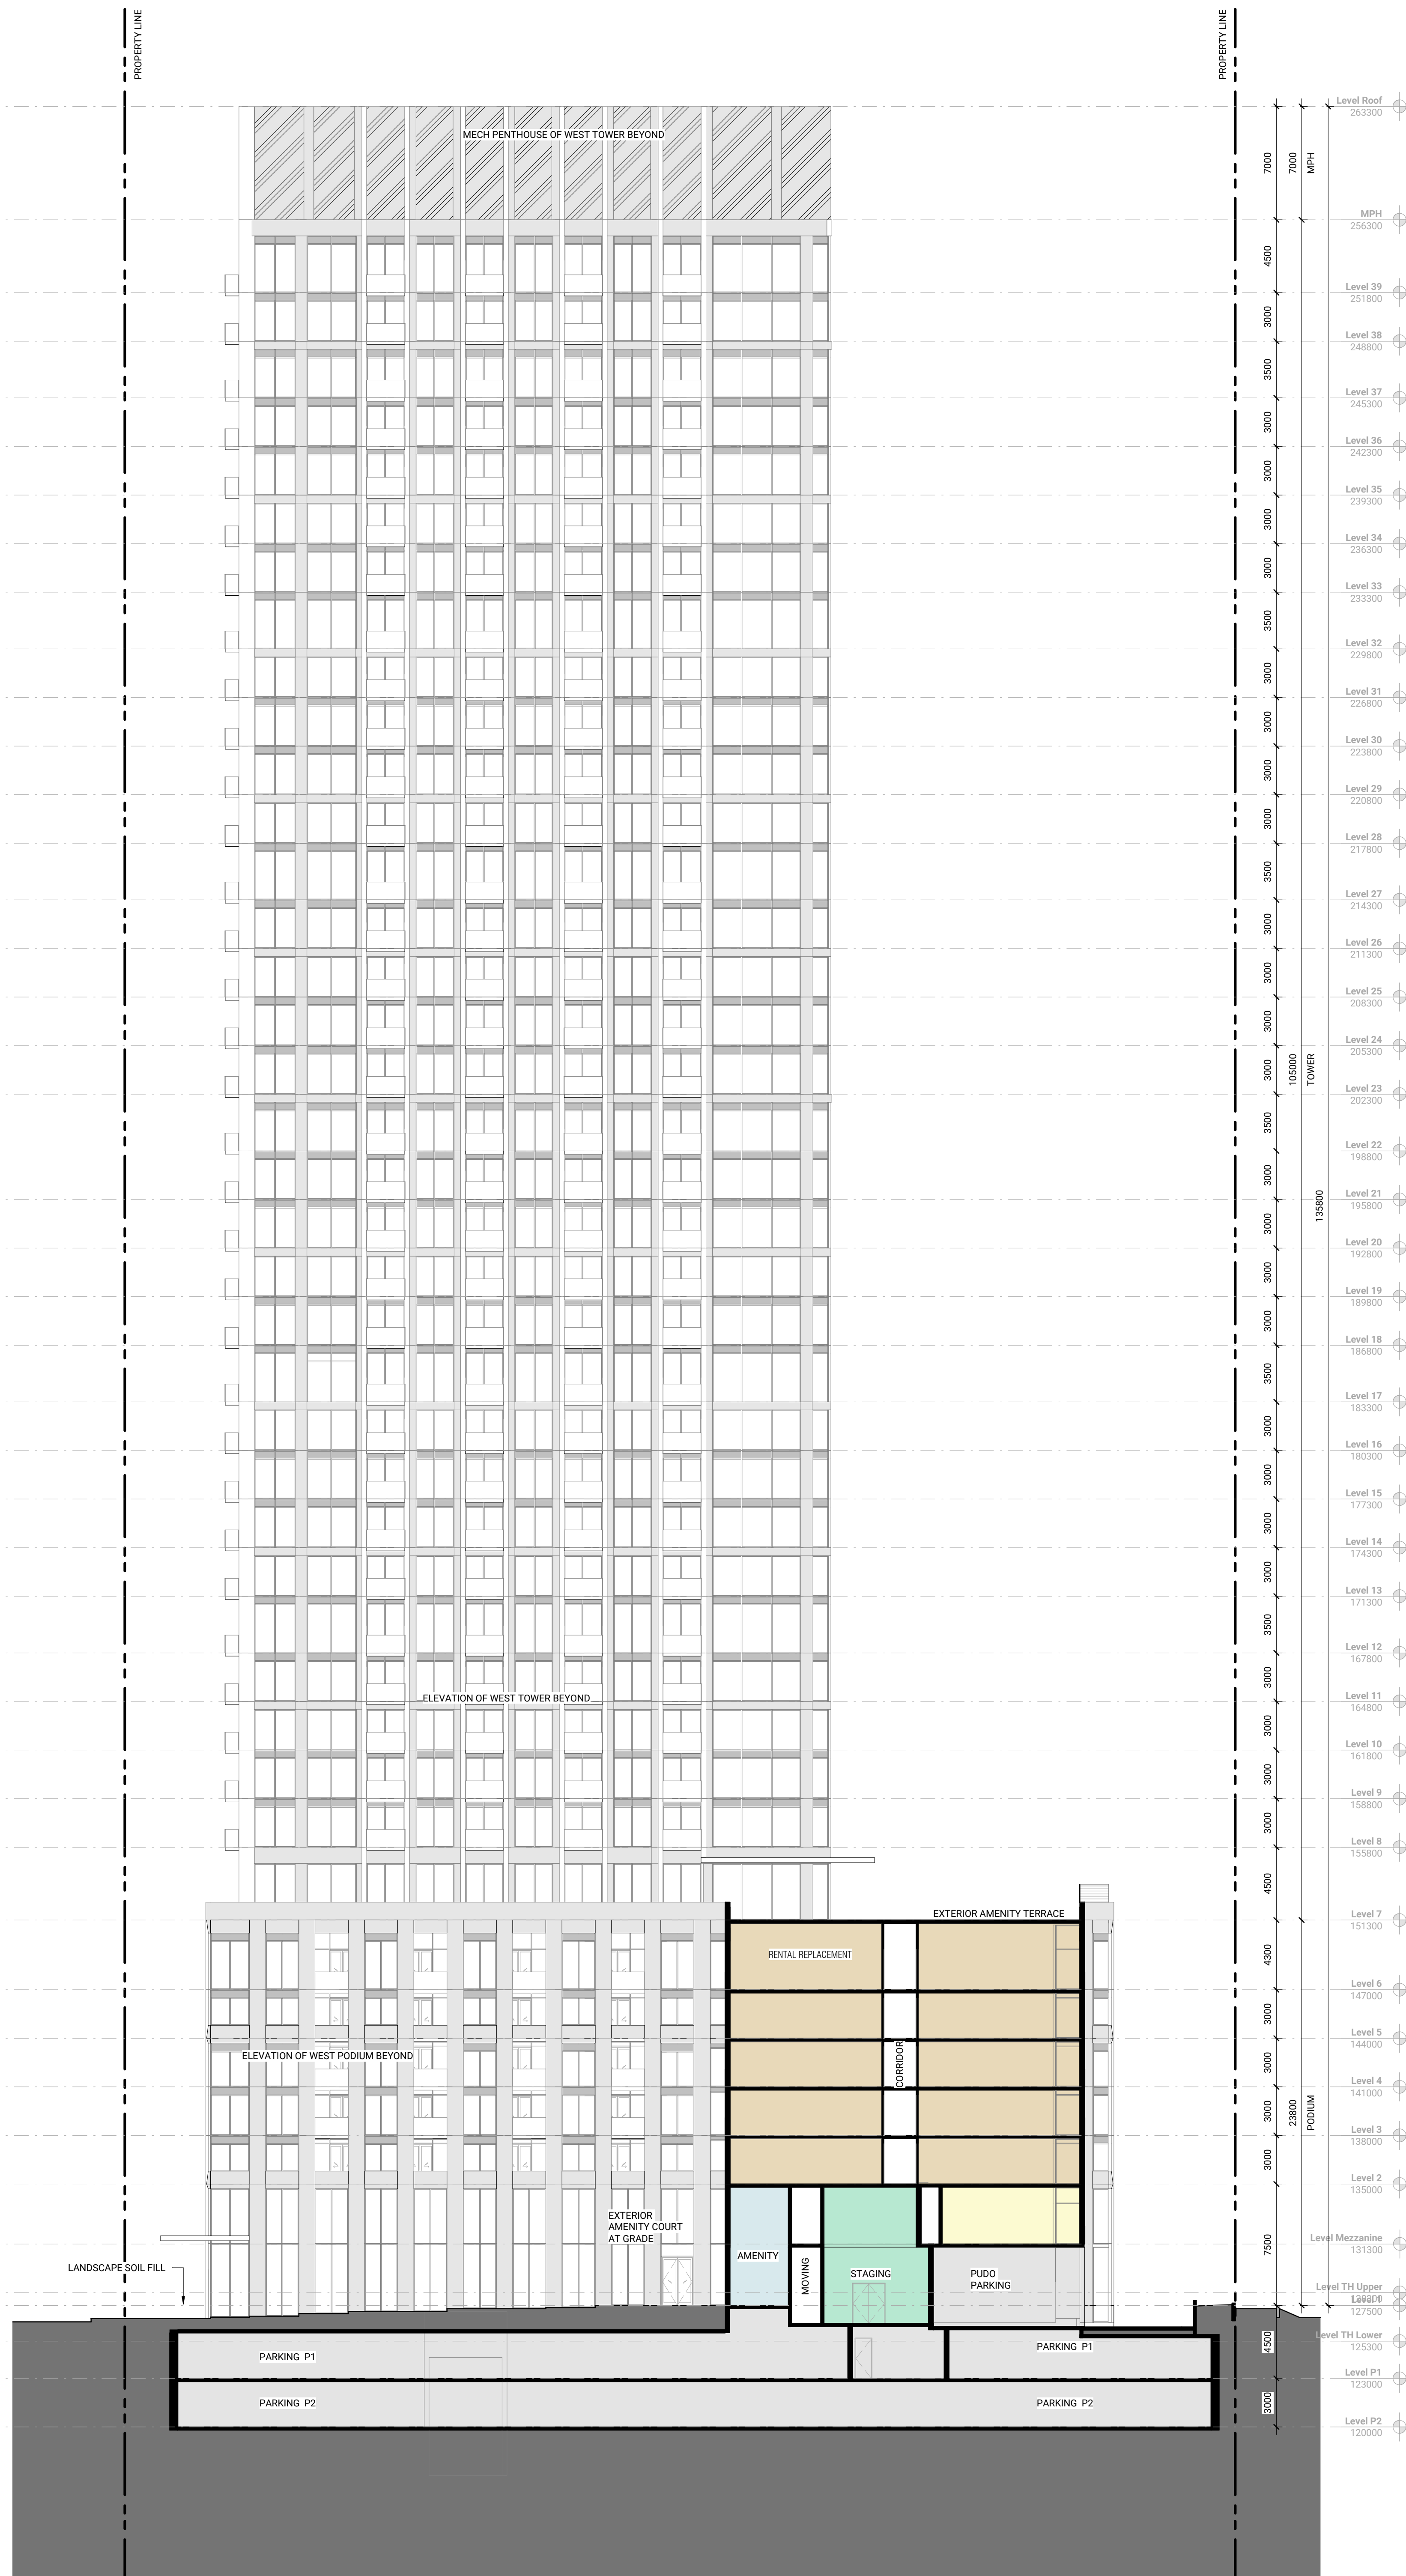

NORTH-SOUTH SECTION 2
1:200

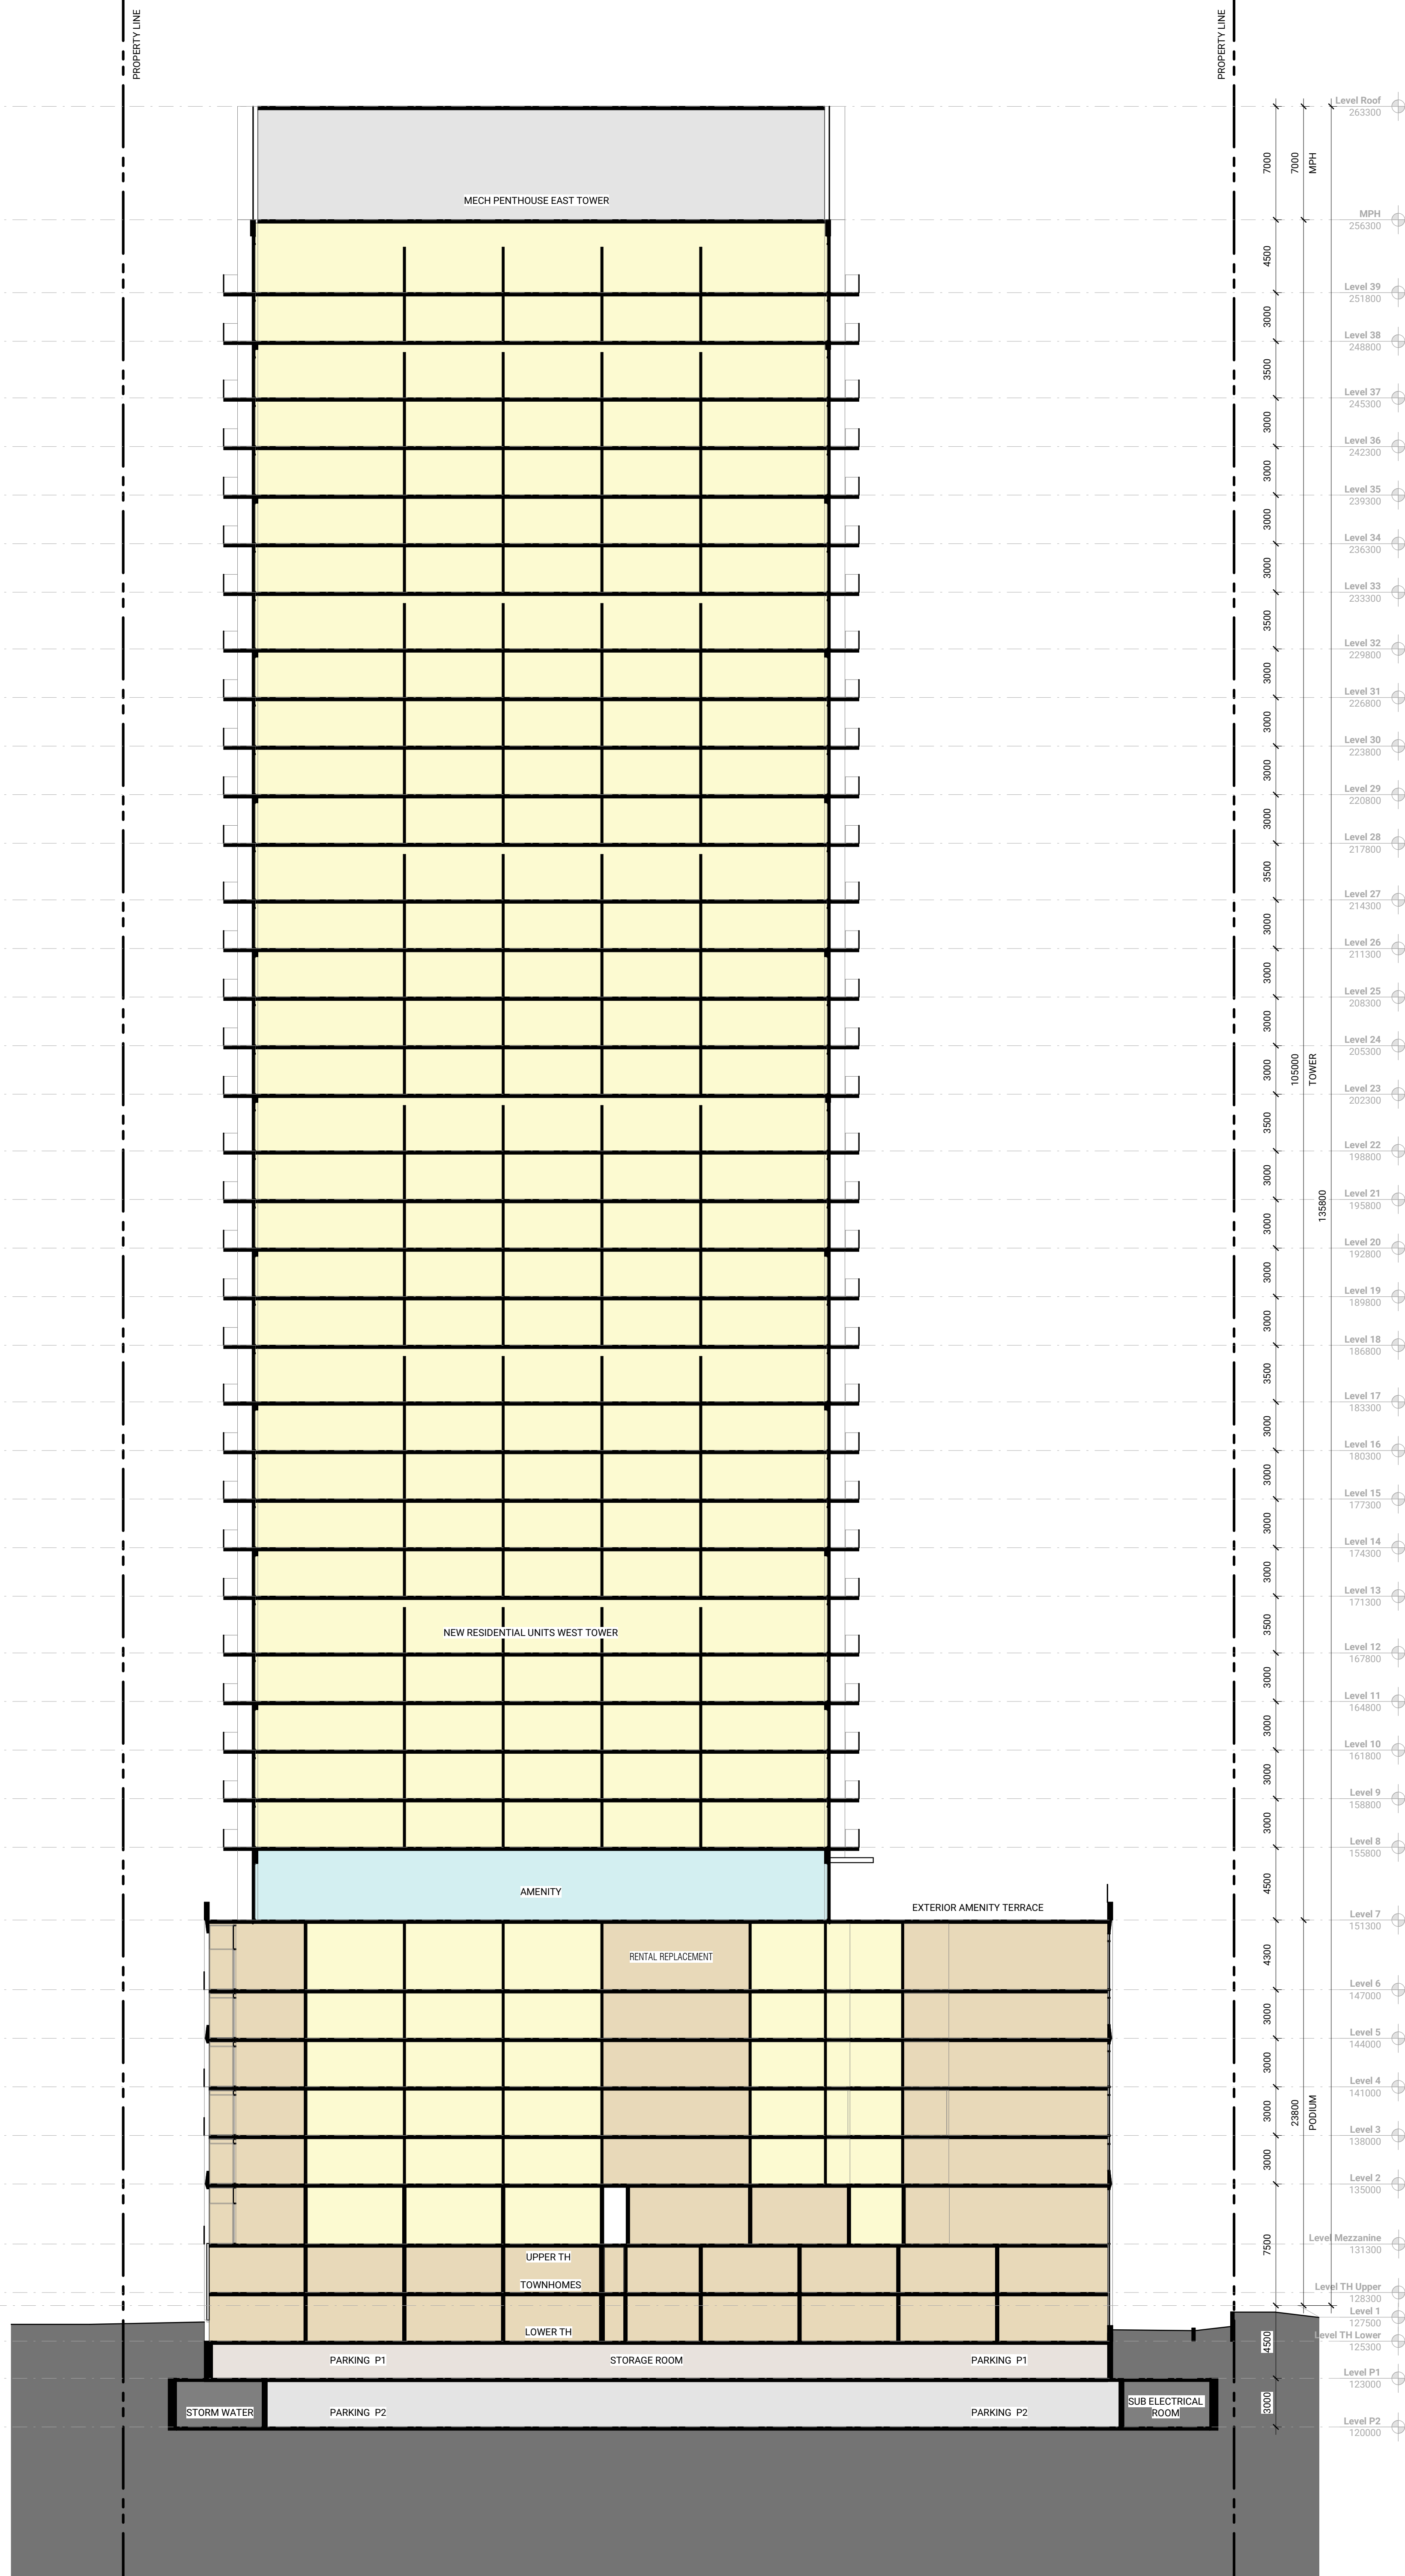

NORTH-SOUTH SECTION 1
1:200

NOT FOR
CONSTRUCTION

Contractor Must Check & Verify all Dimensions on the Job.
Do Not Scale Drawings.
All Drawings, Specifications and Related Documents are the Copyright Property of the Architect and Shall be Returned Upon Request. Reproduction or Circulation of Drawings and Related Documents in Part or in Whole is Prohibited Without the Written permission of the Architect.
This Drawing is Not to be Used for Construction Until Signed by the Architect.

48 Grenoble Drive
211033


BUILDING SECTIONS
1:200

A402




No.	Date	Description
1	03/18/2022	ISSUED FOR 28A/SPA
2	02/08/2023	ISSUED FOR 28A2/SPA2

diamond
schmitt


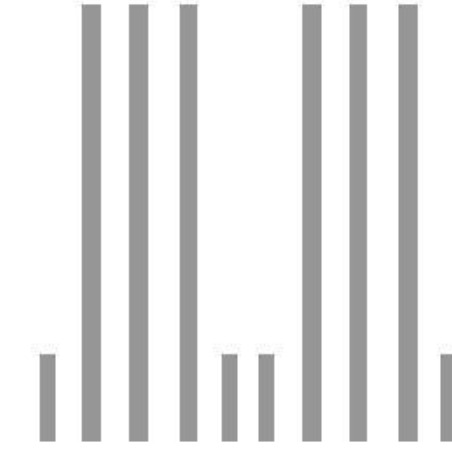


C:\Users\schmitt\OneDrive\Files\211033 A403 A404 Building Section.dwg

2/8/2023 2:21:16 PM

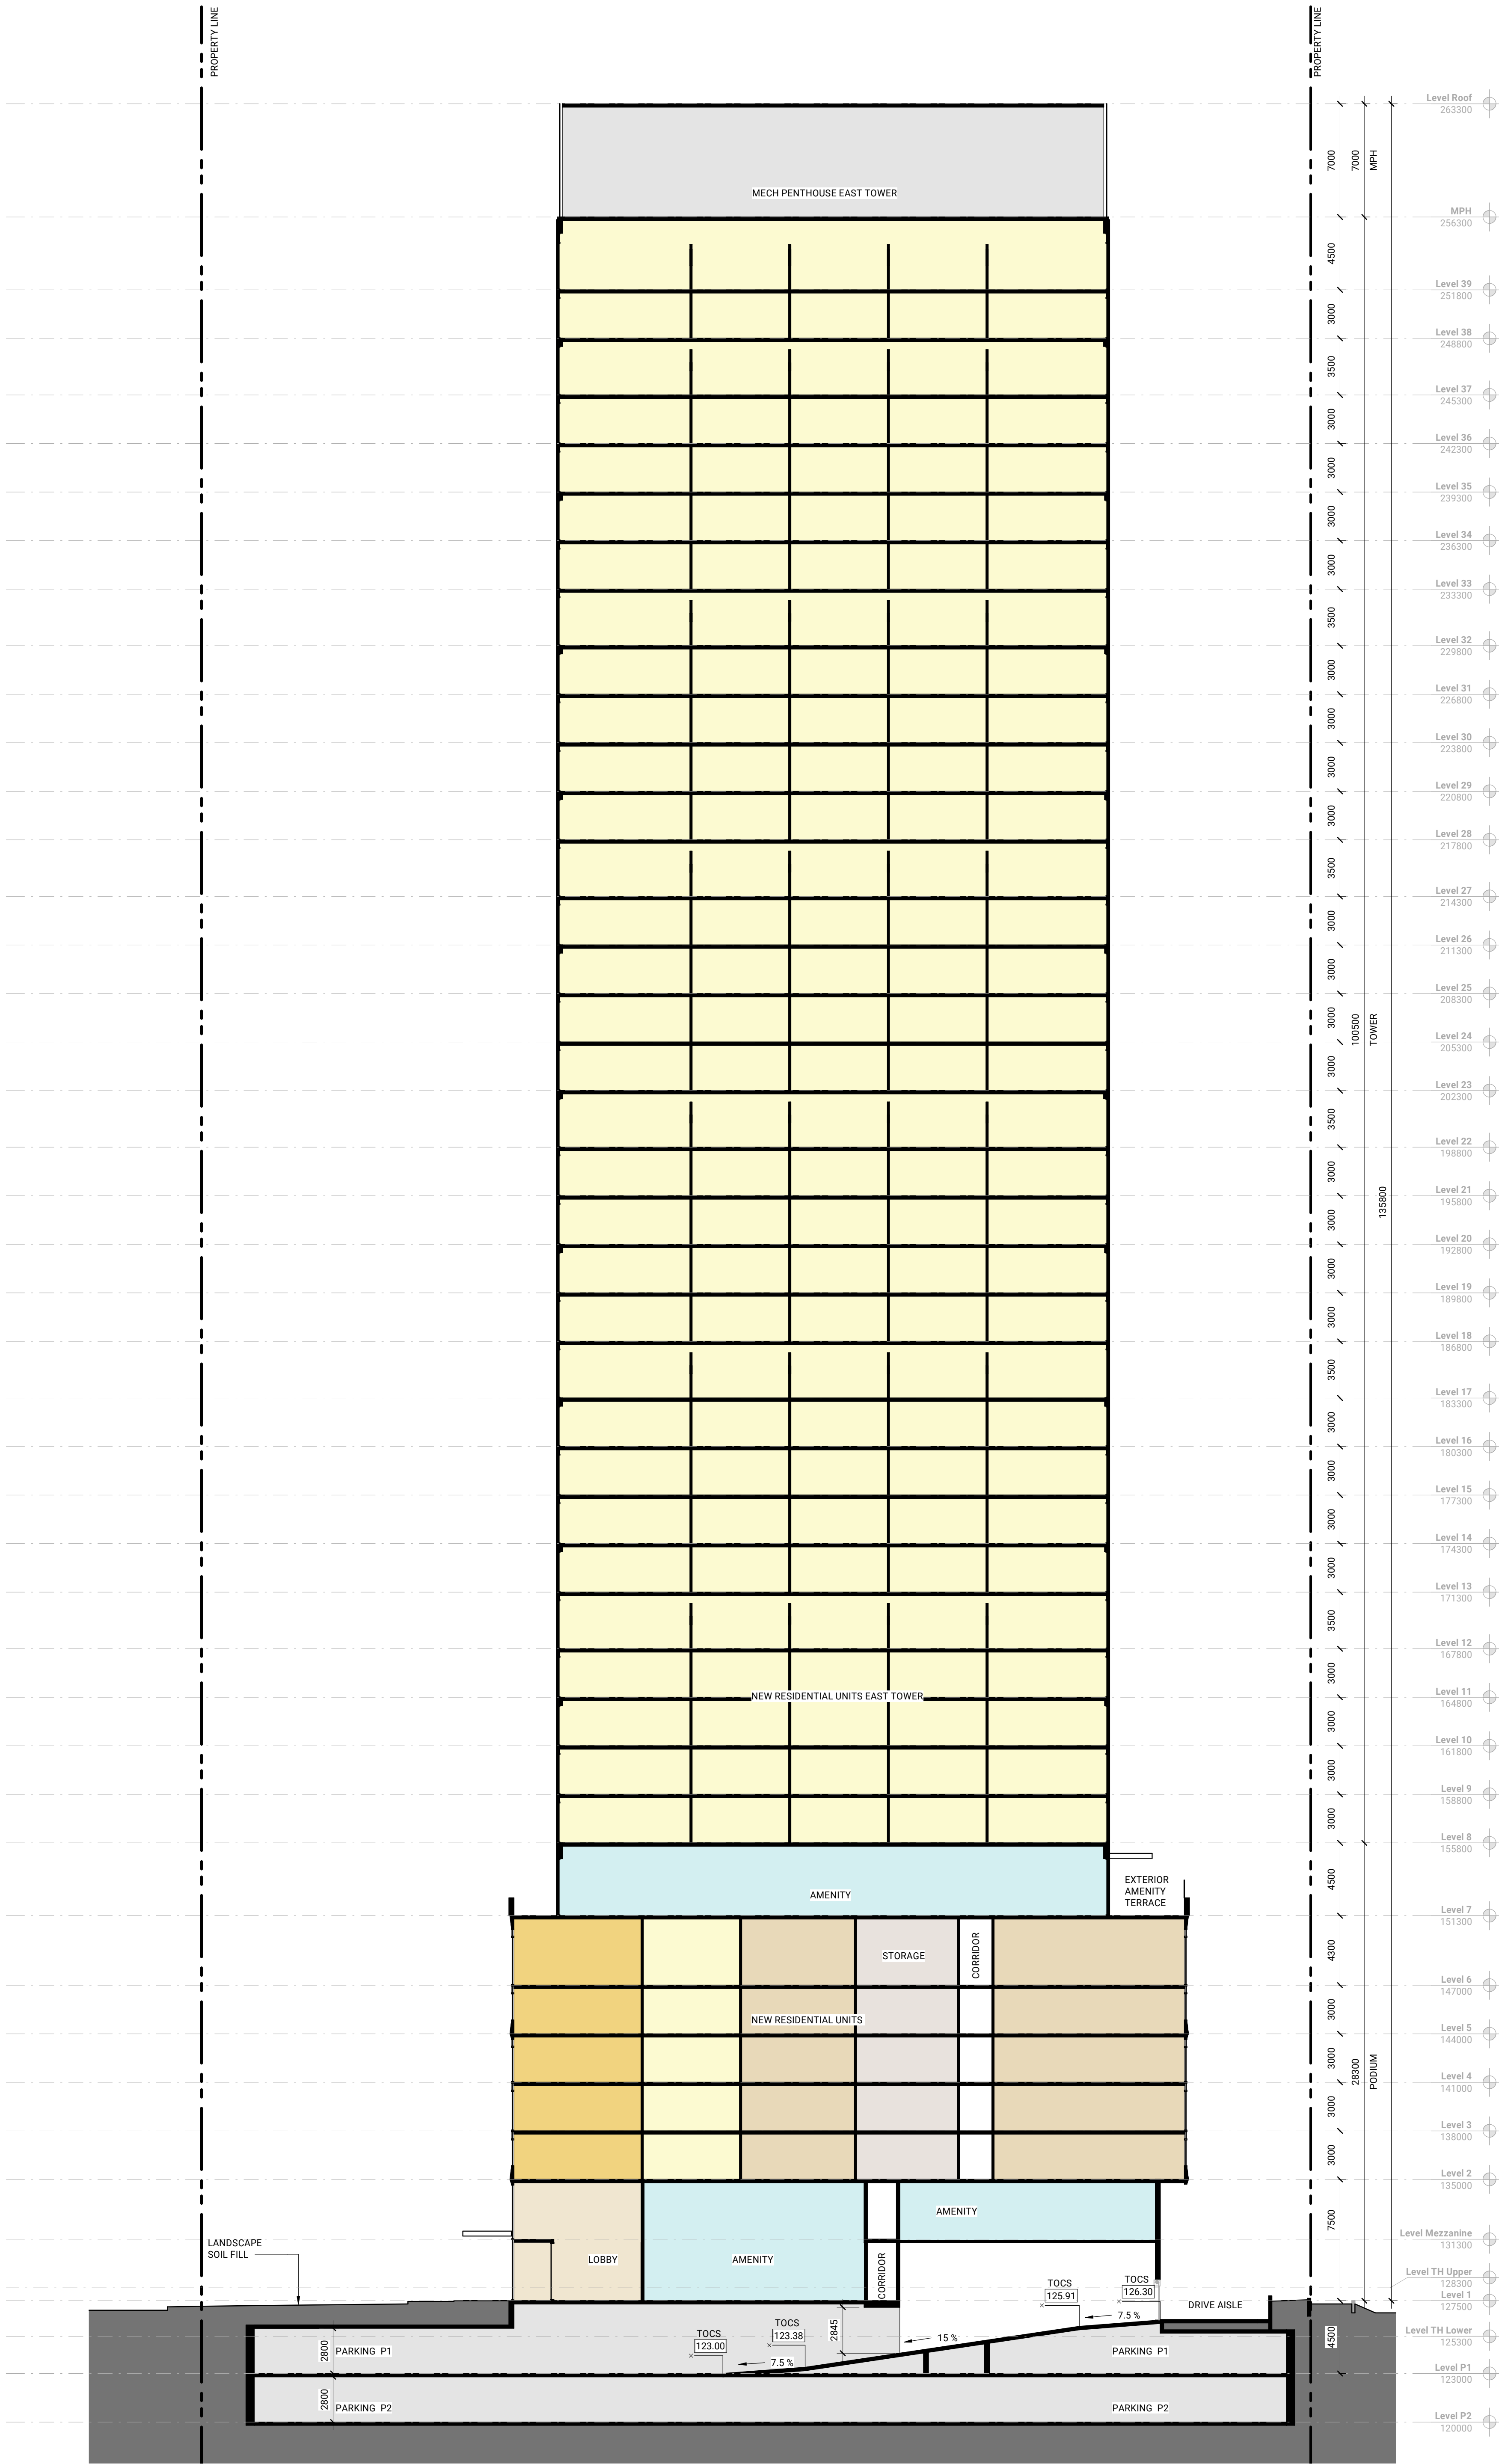

NORTH-SOUTH SECTION 3
1:200

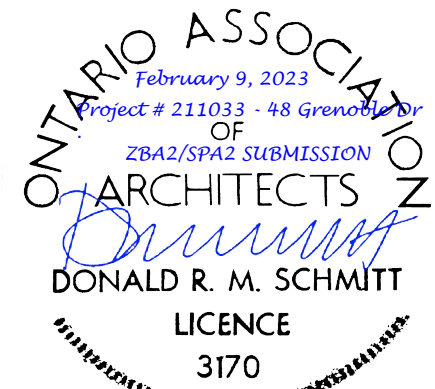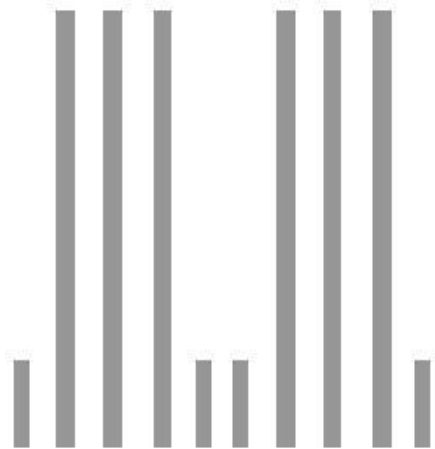

No.	Date	Description
1	03/18/2022	ISSUED FOR 2BA/SPA
2	02/08/2023	ISSUED FOR 2BA/2SPA/2

ISSUED

NOT FOR
CONSTRUCTION

Computer Must Check & Verify all Dimensions on the Job.
Do Not Scale Drawings.
All Drawings, Specifications and Related Documents are the Copyright Property of the Architect and shall be returned upon Request. Reproduction of Drawings, Specifications and Related Documents in Part or in Whole is Forbidden Without the Written permission of the Architect.
This Drawing is Not to be Used for Construction until Signed by the Architect.

48 Grenoble Drive

211033