

CONTRACTOR MUST VERIFY ALL DIMENSIONS ON THE JOB AND REPORT ANY DISCREPANCY TO THE LANDSCAPE ARCHITECT BEFORE PROCEEDING WITH THE WORK.

ALL DRAWINGS AND SPECIFICATIONS ARE INSTRUMENTS OF SERVICE AND THE PROPERTY OF THE LANDSCAPE ARCHITECT WHICH MUST BE RETURNED AT THE COMPLETION OF THE WORK.

ALL DRAWINGS TO BE USED FOR CONSTRUCTION ONLY WHEN SIGNED BY THE LANDSCAPE ARCHITECT.

signed _____ date _____

PROJECT

LANDSCAPE SECTIONS



DRAWING

SHEET NO.: LES-101



February 10, 2023 1:07 PM I:\01-PROJECTS\2022\2023\101 48 GRENOBLE DR\01-CAD\01-CURRENT\PLANTING\02-SPA2-10-LES-100 SECTIONS.DWG

1
LES-102

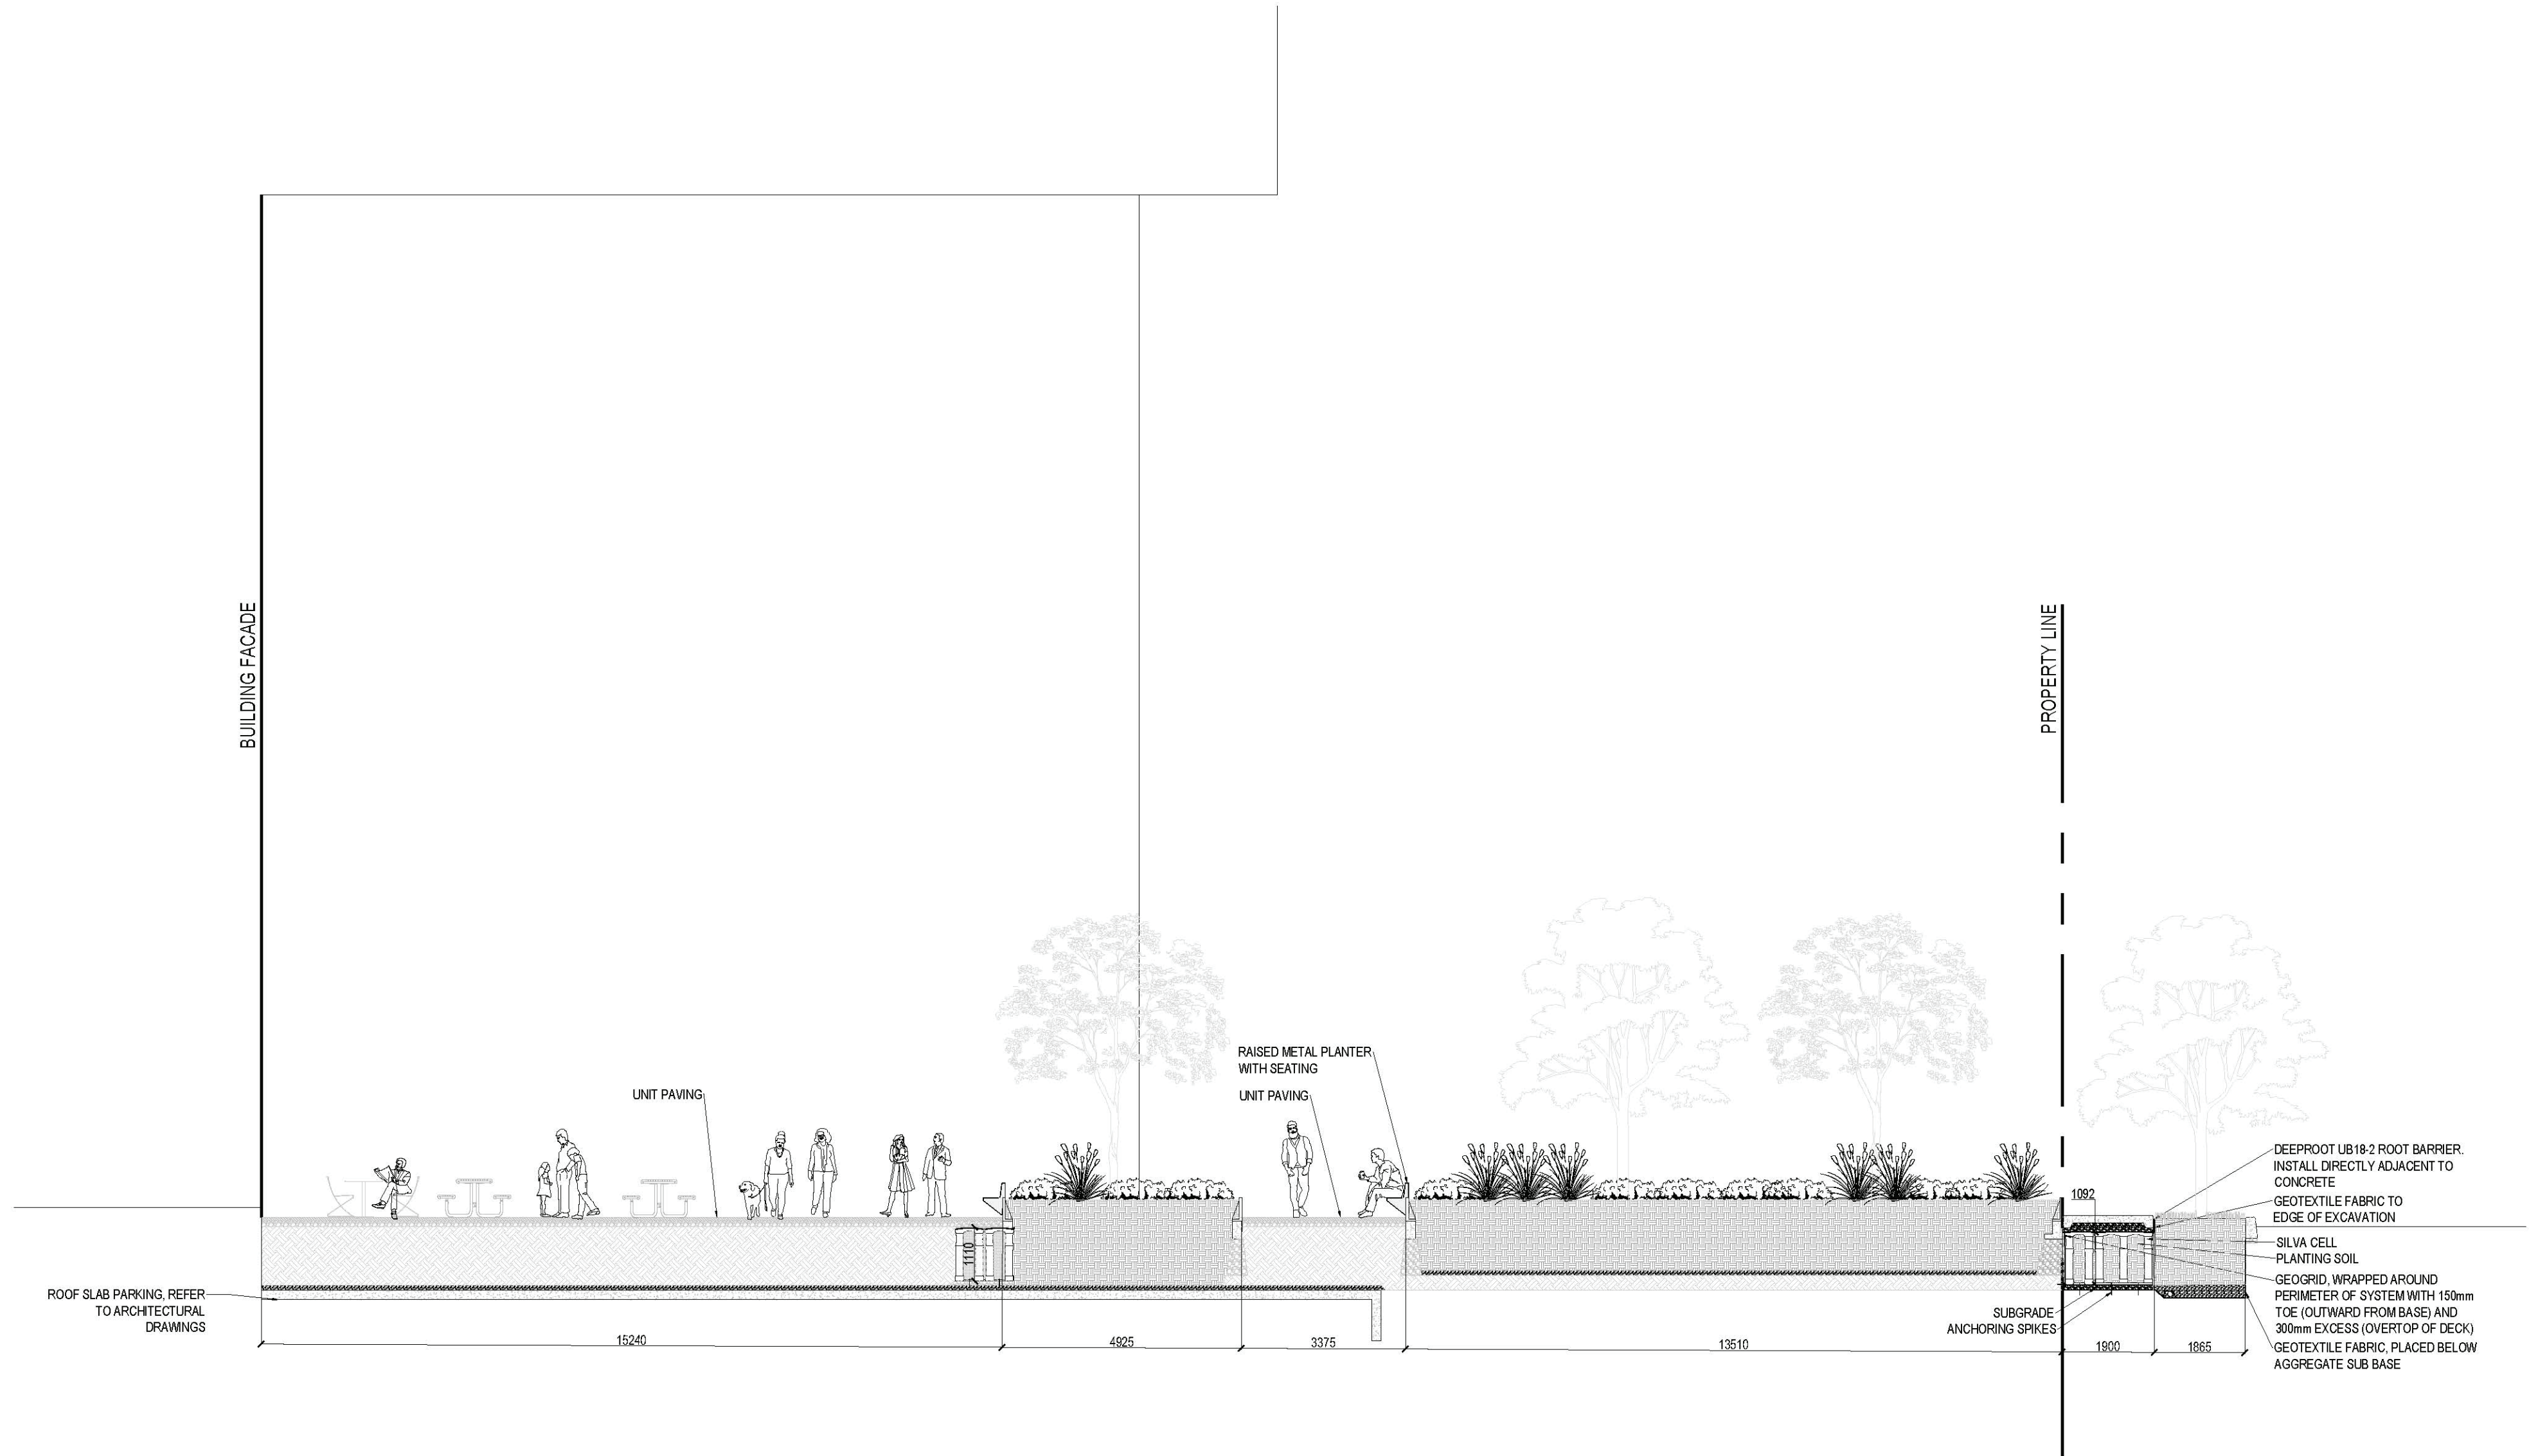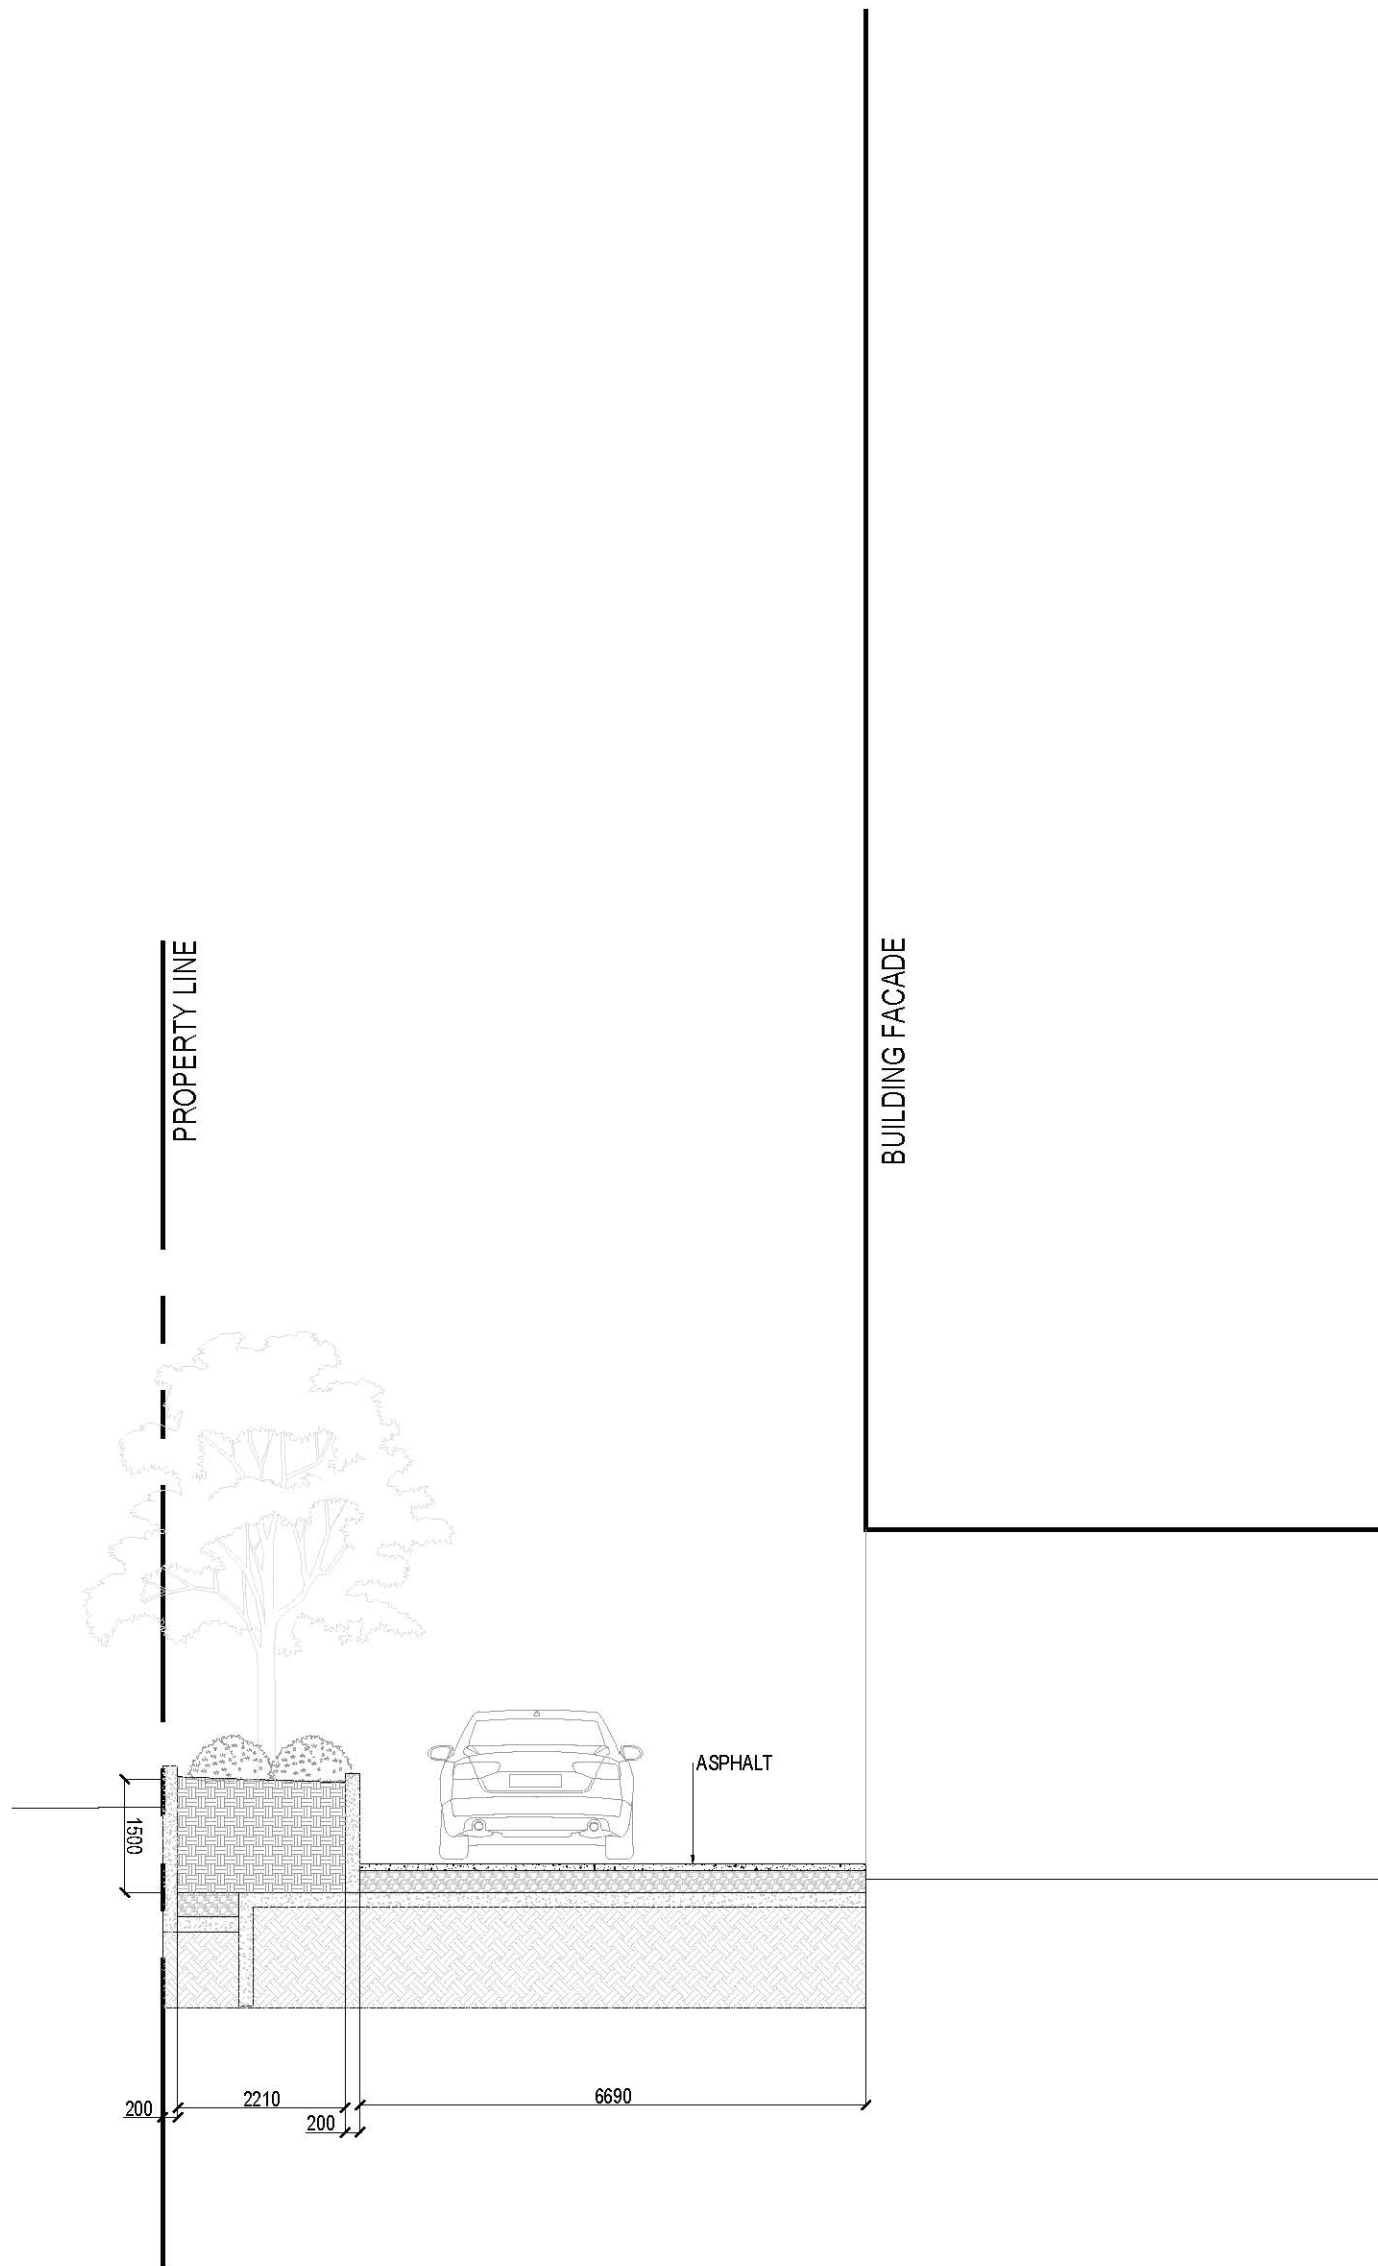

NOT FOR CONSTRUCTION

no.	revision	date	by
8	RE-ISSUED FOR ZBA2/SPA2 SUBMISSION	2023-02-08	JCP
7	ISSUED FOR COORDINATION	2023-01-23	JCP
6	ISSUED FOR COORDINATION	2022-05-19	HH
5	RE-ISSUED FOR ZBA1/SPA1 SUBMISSION	2022-04-29	HH
4	ISSUED FOR ZBA1/SPA1 SUBMISSION	2022-03-18	HH
3	ISSUED FOR POP8 COORDINATION	2022-03-08	HH
2	ISSUED FOR DRAFT ZBA/SPA	2022-03-02	HH
1	ISSUED FOR GRADING COORDINATION	2022-02-15	HH

CONTRACTOR MUST VERIFY ALL DIMENSIONS ON THE JOB AND REPORT ANY DISCREPANCY TO THE LANDSCAPE ARCHITECT BEFORE PROCEEDING WITH THE WORK.
ALL DRAWINGS AND SPECIFICATIONS ARE INSTRUMENTS OF SERVICE AND THE PROPERTY OF THE LANDSCAPE ARCHITECT WHICH MUST BE RETURNED AT THE COMPLETION OF THE WORK.
ALL DRAWINGS TO BE USED FOR CONSTRUCTION ONLY WHEN SIGNED BY THE LANDSCAPE ARCHITECT.

signed _____ date _____

STUDIO **tl**a

20 Champlain Blvd. Suite 102 - Toronto ON - M5H 2Z1 info@studiotla.ca www.studiotla.ca

TENBLOCK

CLIENT 48 GRENOBLE DR

TORONTO, ONTARIO

PROJECT LANDSCAPE SECTIONS

DRAWING
DRAWN: HH
CHECKED: SG
SCALE: AS SHOWN
DATE: REFER TO REV. DATE
PROJECT NO: 22-101



SHEET NO.: LES-102



SHEET NO.: LD-100

